



Not To Scale



-  Curb/Pavement
-  Sidewalk
-  Sidewalk Ramp
-  Path Edge
-  Existing R/W
-  Proposed R/W
-  Temporary R/W







17th Street Multiuse Path Project

Monroe Street to Grant Street

Bloomington, Indiana



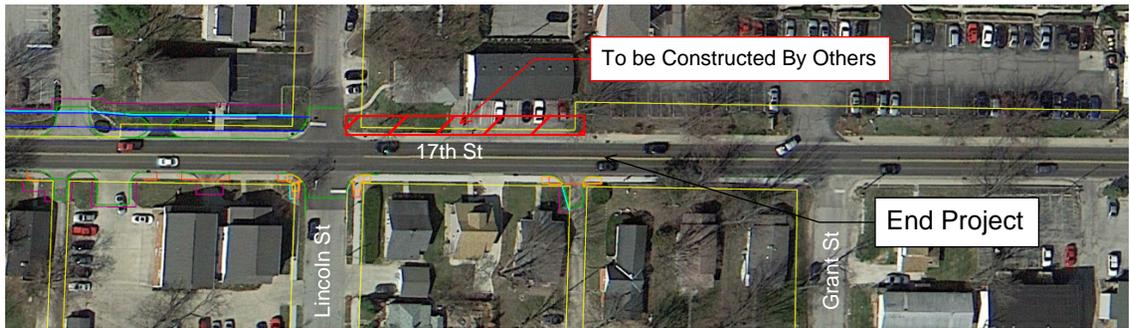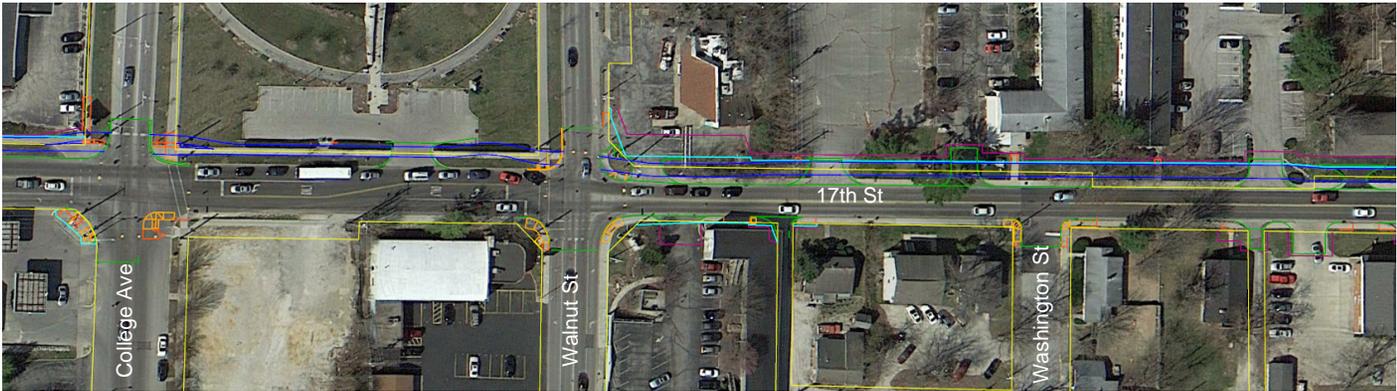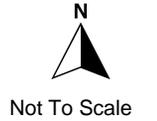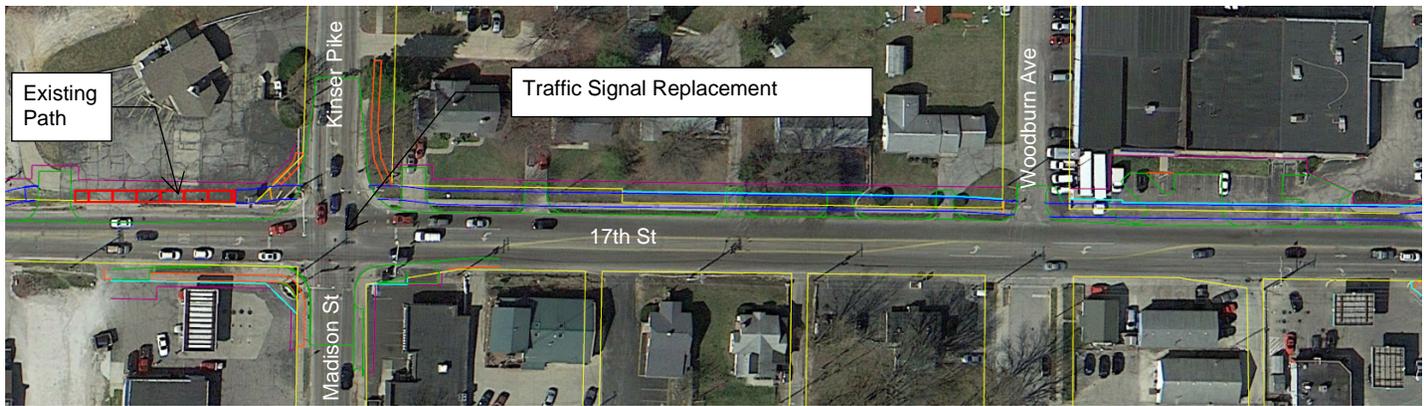

- Curb/Pavement
- Sidewalk
- Sidewalk Ramp
- Path Edge
- Existing R/W
- Proposed R/W
- Temporary R/W



17th Street Multiuse Path Project
 Monroe Street to Grant Street
 Bloomington, Indiana

