



PARK RIDGE DRAINAGE CORRECTIONS

ROUTE: PARK RIDGE ROAD FROM EAST 3RD STREET TO EAST SHEFFIELD DRIVE,
 SW CORNER OF SECTION 36, T-9-N, R-1-W, BLOOMINGTON TOWNSHIP, MONROE COUNTY, INDIANA
 MILLING, HMA PAVEMENT, CURB, SIDEWALK, CURB RAMPS AND PAVEMENT MARKING REPLACEMENT.



PROJECT LOCATION

CITY OF BLOOMINGTON
 MONROE COUNTY
 INDIANA

INDIANA DEPARTMENT OF TRANSPORTATION
 STANDARD SPECIFICATIONS DATED 2020
 AND CURRENT SUPPLEMENTS THERETO, TO
 BE USED WITH THESE PLANS

PLOTTED: Monday, November 29, 2021 5:42:24 PM



RECOMMENDED FOR APPROVAL	<i>Neil H. Kopper</i>	11/29/2021
	CITY ENGINEER	DATE
DESIGNED: NHK	DRAWN: NHK	
CHECKED: PRD	CHECKED:	

**CITY OF BLOOMINGTON
 ENGINEERING DEPARTMENT**

PARK RIDGE DRAINAGE CORRECTIONS
 RESURFACING, CURB & GUTTER, CURB RAMPS


HORIZONTAL SCALE	BRIDGE FILE
VERTICLE SCALE	DESIGNATION
SURVEY BOOK	SHEETS
CONTRACT	01 of 07 PROJECT

Item Labels:

- S4 Sidewalk Concrete, 4" on 4" compacted aggregate
- K1 Mill 1.5", Pave 165# HMA Surface Type B
- K3 Mill 3.0", Pave 165# HMA Surface Type B
- C2 2' Concrete Rolled Curb, see detail
- CR Concrete Curb Ramp, 6" on 4" compacted aggregate with detectable warnings
- PP Pavement Patch, see detail
- 24 24" White Thermoplastic, stop bar
- 06 6" White Thermoplastic, crosswalk line


Notes:

1. Lengths and locations of C2 replacement shown on plan sheets are approximate. Precise locations to be coordinated onsite with City. C2 elevations shall generally match existing conditions with adjustments as necessary to result in positive stormwater drainage with no ponding. C2 shall be installed on 6" compacted aggregate if existing base is unsuitable.
2. PP shall follow Asphalt Surface Street Cut Repair detail. Flowable fill is not required when there is no trench. Asphalt sealer at joints is not applicable if area is included within surface overlay. PP locations are not specified on plan sheets. It is assumed that 12" width of PP will be utilized adjacent to all new C2, S4, and CR. Contractor shall minimize disruption to adjacent landscaping. Any disturbed landscape areas shall receive mulched seeding.
3. The intent of K3 is to reduce the pavement height in areas that were previously paved without milling. In all locations, final asphalt elevation shall not be below lip of gutter elevation.
4. HMA Patching Type B is included in the item list as an undistributed quantity. Contractor shall coordinate with City to determine exact location, if required, during construction.
5. Lengths and locations of S4 and CR replacement shown on plan sheets are approximate. Precise locations to be coordinated onsite with City. Sidewalks and Curb Ramps shall comply with PROWAG and INDOT standard details. Detectable Warning Surfaces shall comply with the City's approved material list.
6. Indiana Department of Transportation Standard Specifications Current Edition and any supplements thereof are to be used with these plans.
7. Contractor shall contact Indiana Underground Location Service prior to commencing excavation work.

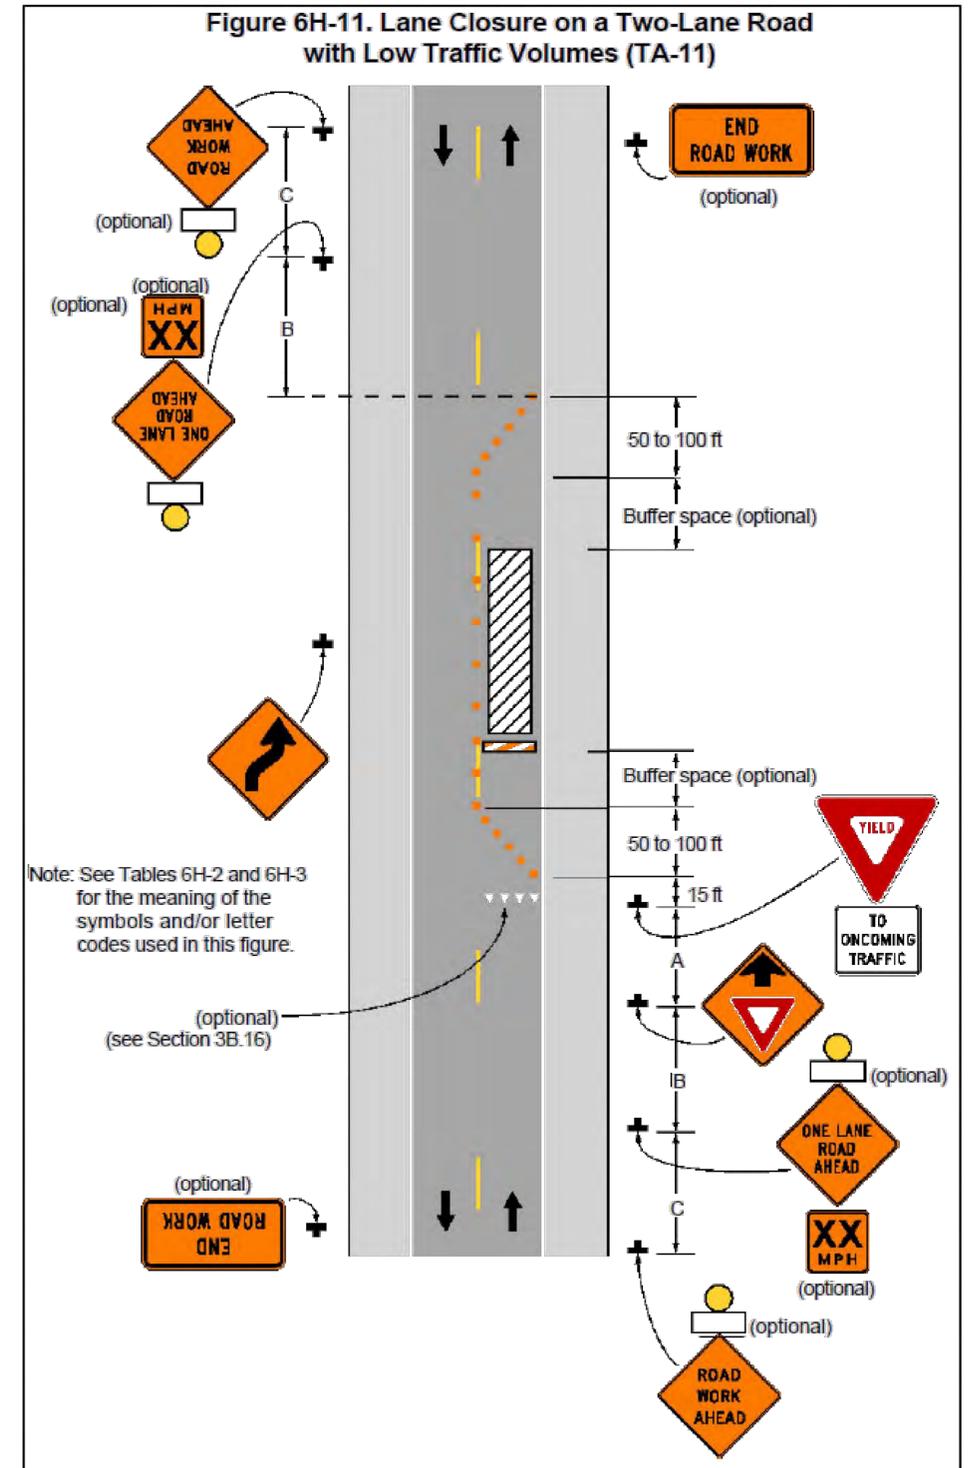

PLOTTED: Monday, November 29, 2021 5:43:47 PM

FILE: PARK RIDGE_PLAN_SHEET_01.DWG


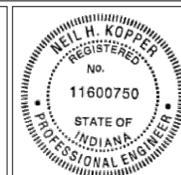


RECOMMENDED FOR APPROVAL	<i>[Signature]</i>	11/29/2021
	CITY ENGINEER	DATE
DESIGNED: NHK	DRAWN: NHK	
CHECKED: PRD	CHECKED:	

**CITY OF BLOOMINGTON
ENGINEERING DEPARTMENT**

PARK RIDGE DRAINAGE CORRECTIONS
RESURFACING, CURB & GUTTER, CURB RAMPS

HORIZONTAL SCALE	BRIDGE FILE
AS NOTED	N/A
VERTICLE SCALE	DESIGNATION
N/A	N/A
SURVEY BOOK	SHEETS
N/A	02 of 07
CONTRACT	PROJECT
N/A	PARK RIDGE CCMG

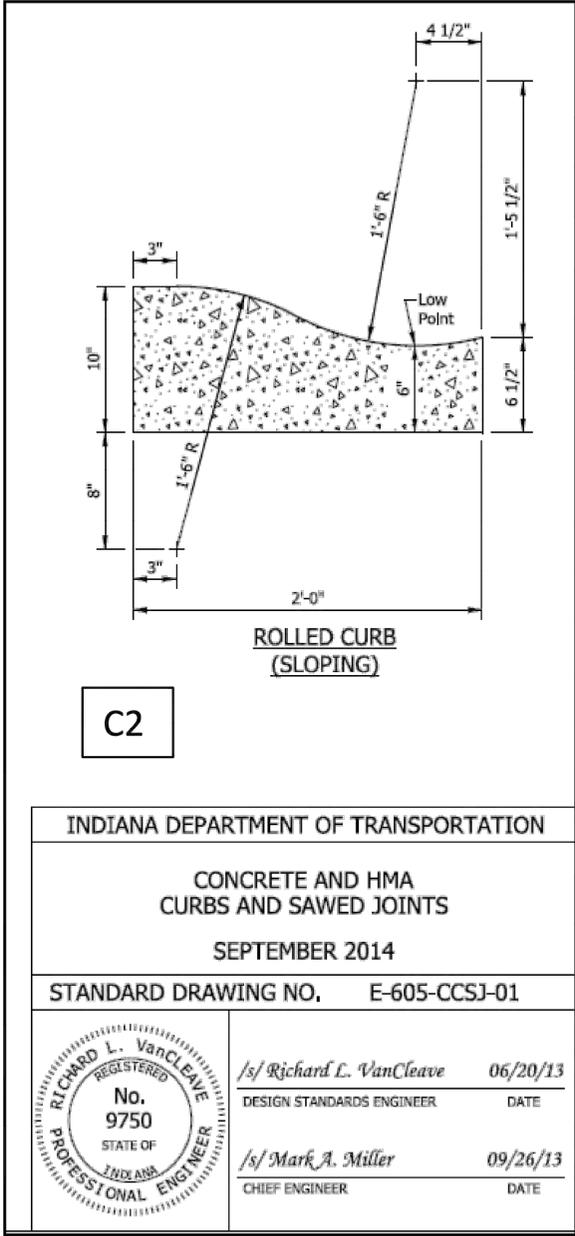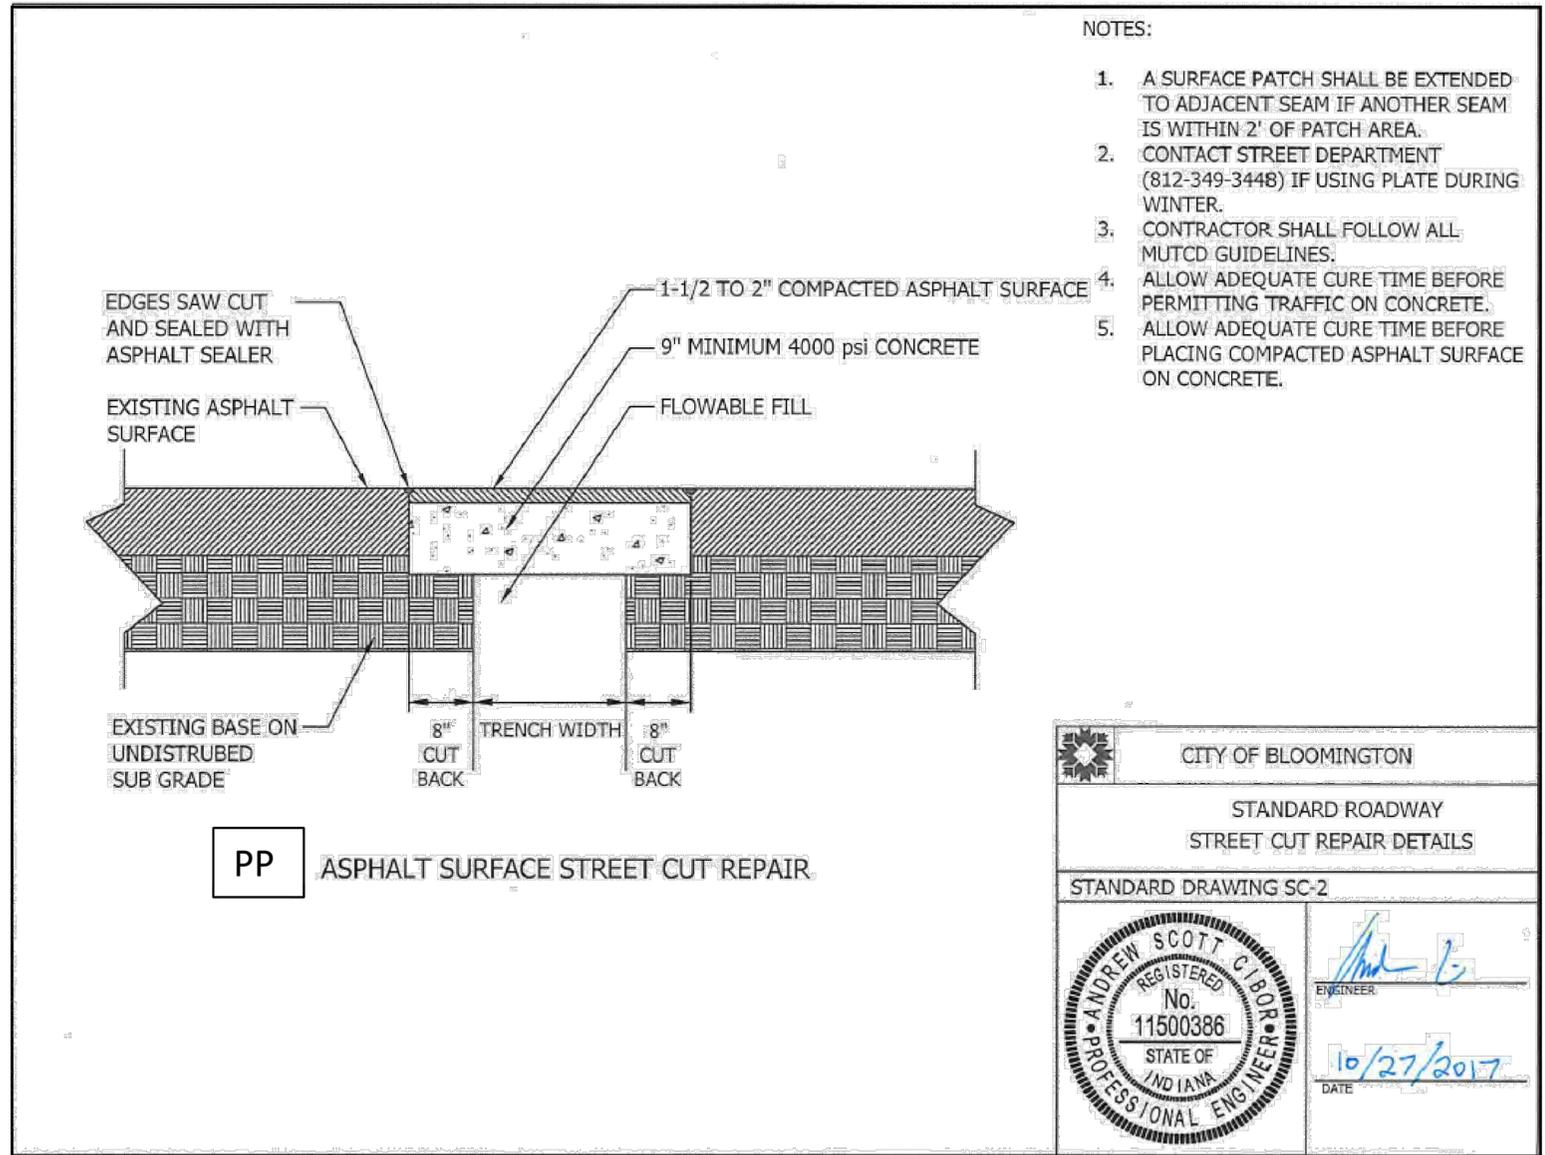


PLOTTED: Monday, November 29, 2021 5:44:42 PM

	RECOMMENDED FOR APPROVAL	<i>[Signature]</i>	11/29/2021
		CITY ENGINEER	DATE
DESIGNED: NHK	DRAWN: NHK		
CHECKED: PRD	CHECKED:		

CITY OF BLOOMINGTON ENGINEERING DEPARTMENT

PARK RIDGE DRAINAGE CORRECTIONS RESURFACING, CURB & GUTTER, CURB RAMPS

HORIZONTAL SCALE	BRIDGE FILE
AS NOTED	N/A
VERTICLE SCALE	DESIGNATION
N/A	N/A
SURVEY BOOK	SHEETS
N/A	03 of 07
CONTRACT	PROJECT
N/A	PARK RIDGE CCMG

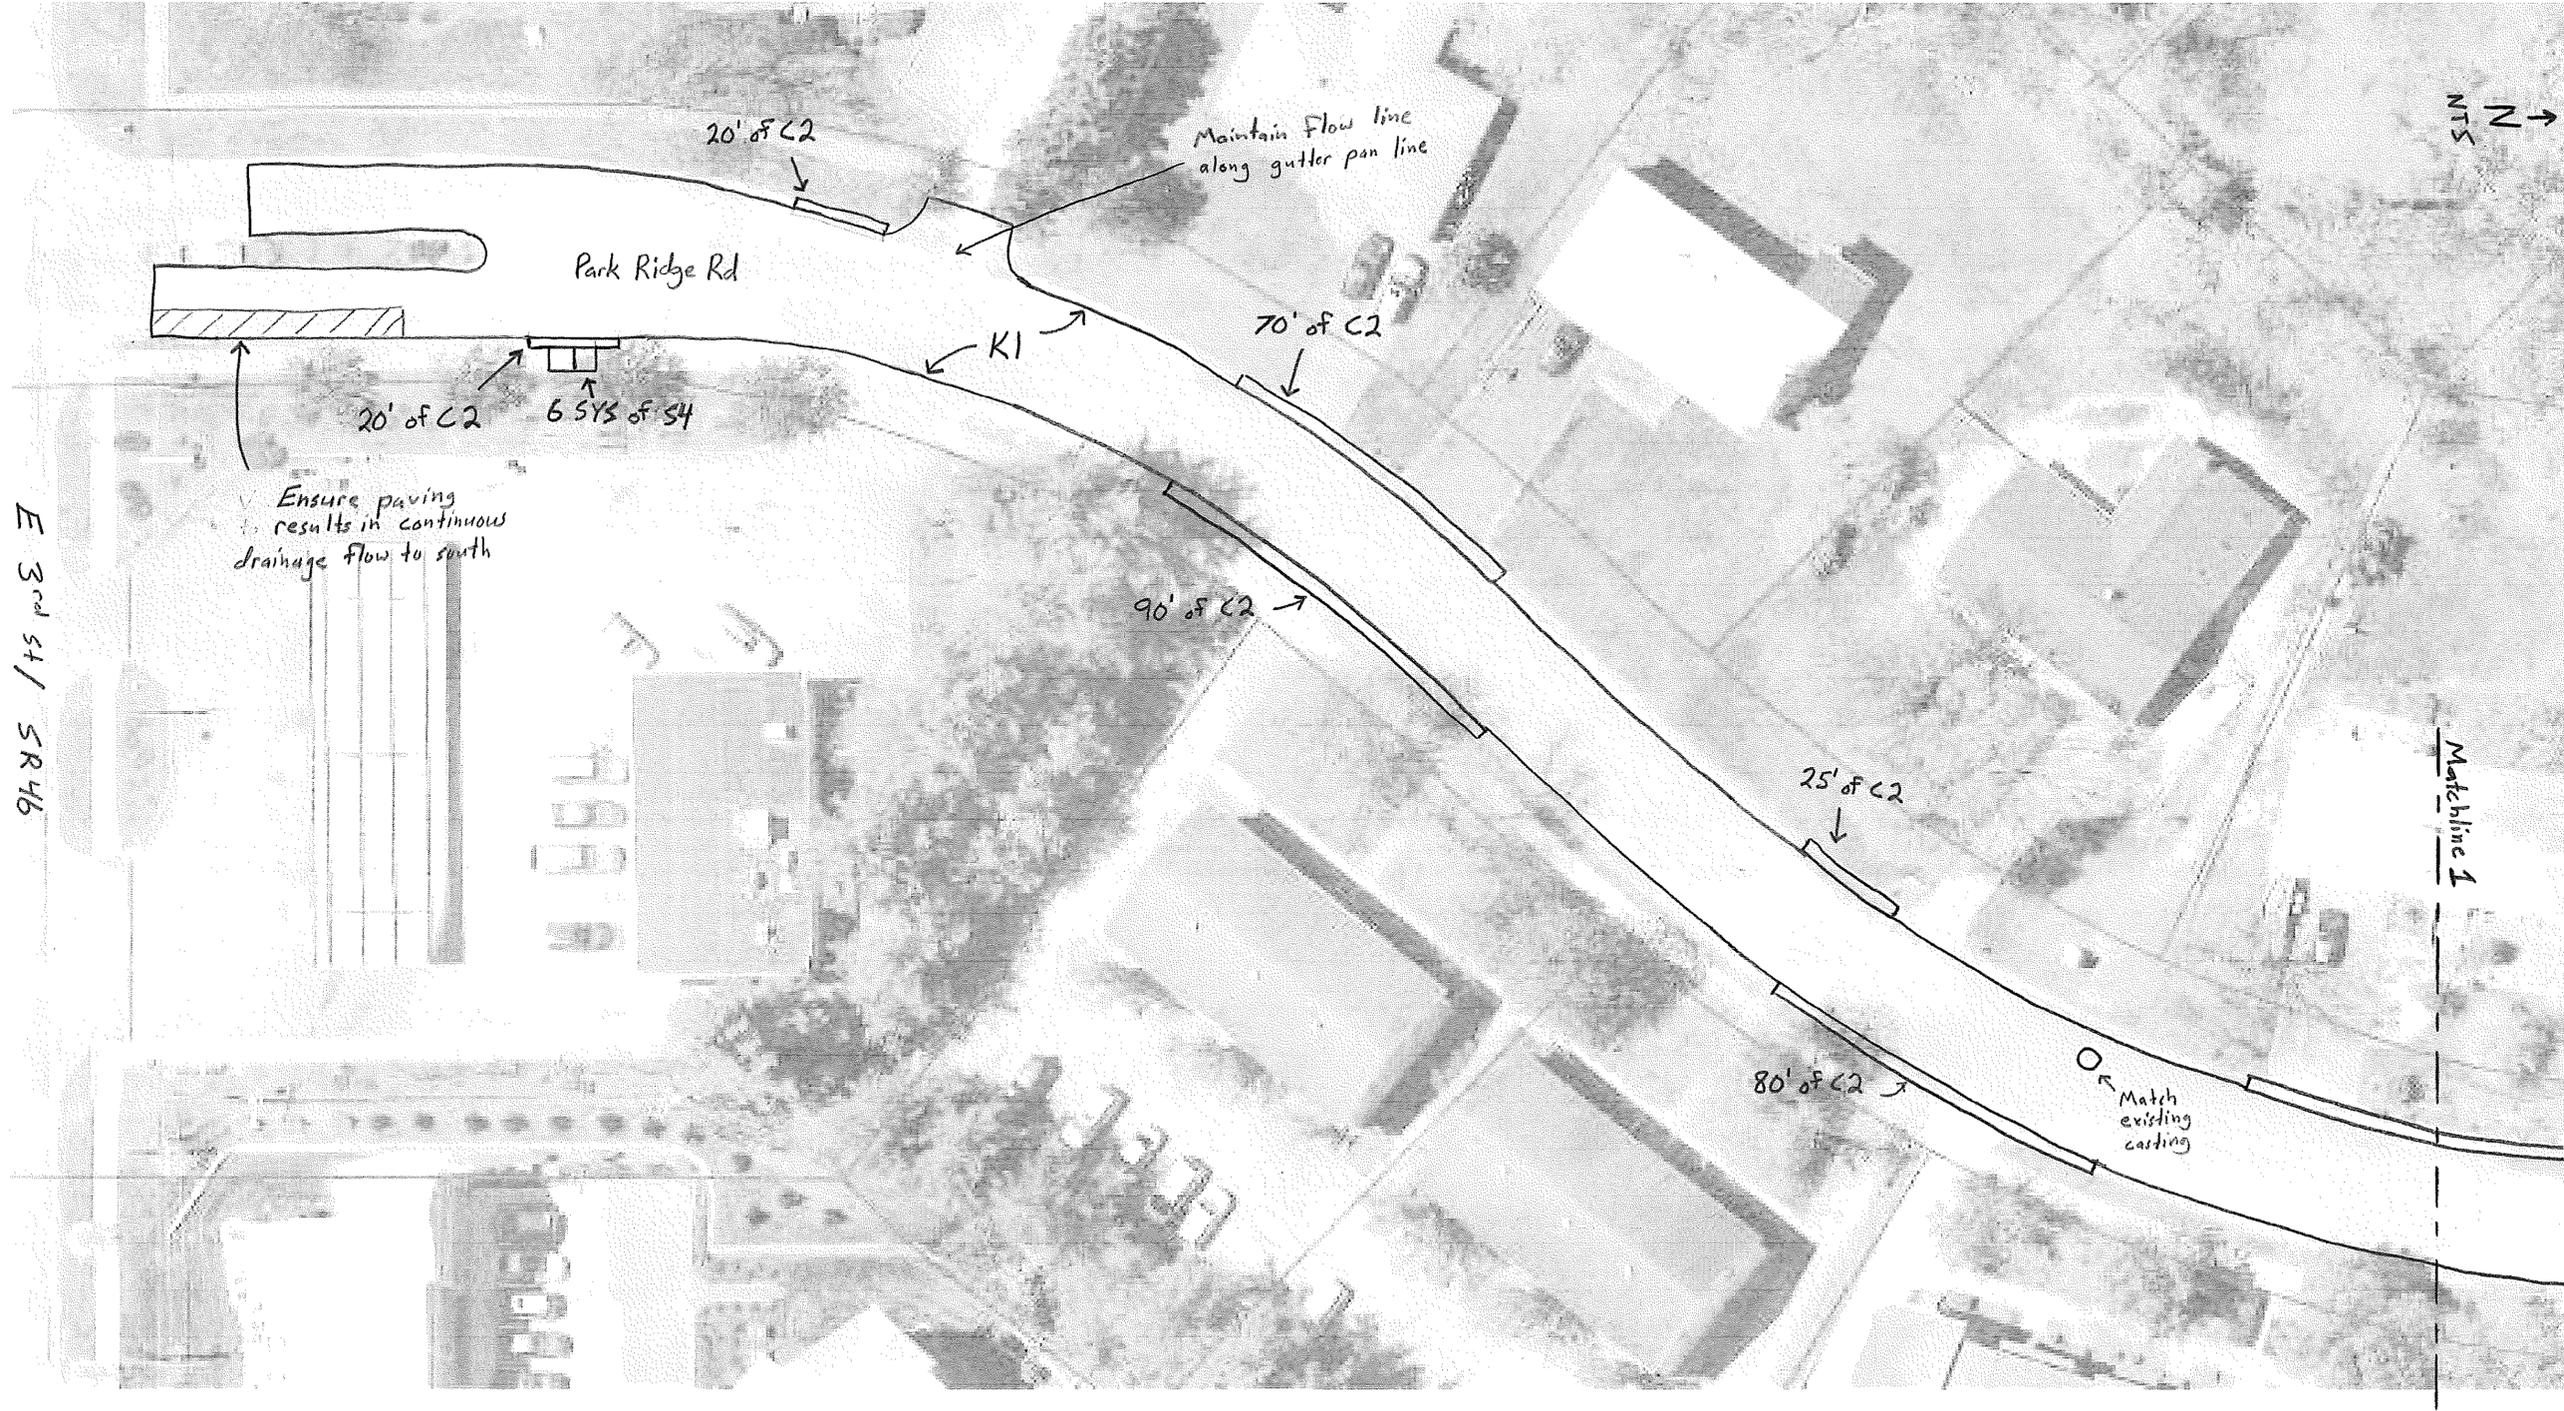

PLOTTED: Monday, November 29, 2021 5:47:15 PM

FILE: PARK_RIDGE_PLAN_SHEET_03.DWG




RECOMMENDED FOR APPROVAL *[Signature]* 11/29/2021
 CITY ENGINEER DATE

DESIGNED: NHK DRAWN: NHK
 CHECKED: PRD CHECKED:

**CITY OF BLOOMINGTON
 ENGINEERING DEPARTMENT**


**PARK RIDGE DRAINAGE CORRECTIONS
 RESURFACING, CURB & GUTTER, CURB RAMPS**

HORIZONTAL SCALE AS NOTED	BRIDGE FILE N/A
VERTICLE SCALE N/A	DESIGNATION N/A
SURVEY BOOK N/A	SHEETS 04 of 07
CONTRACT N/A	PROJECT PARK RIDGE CCMG

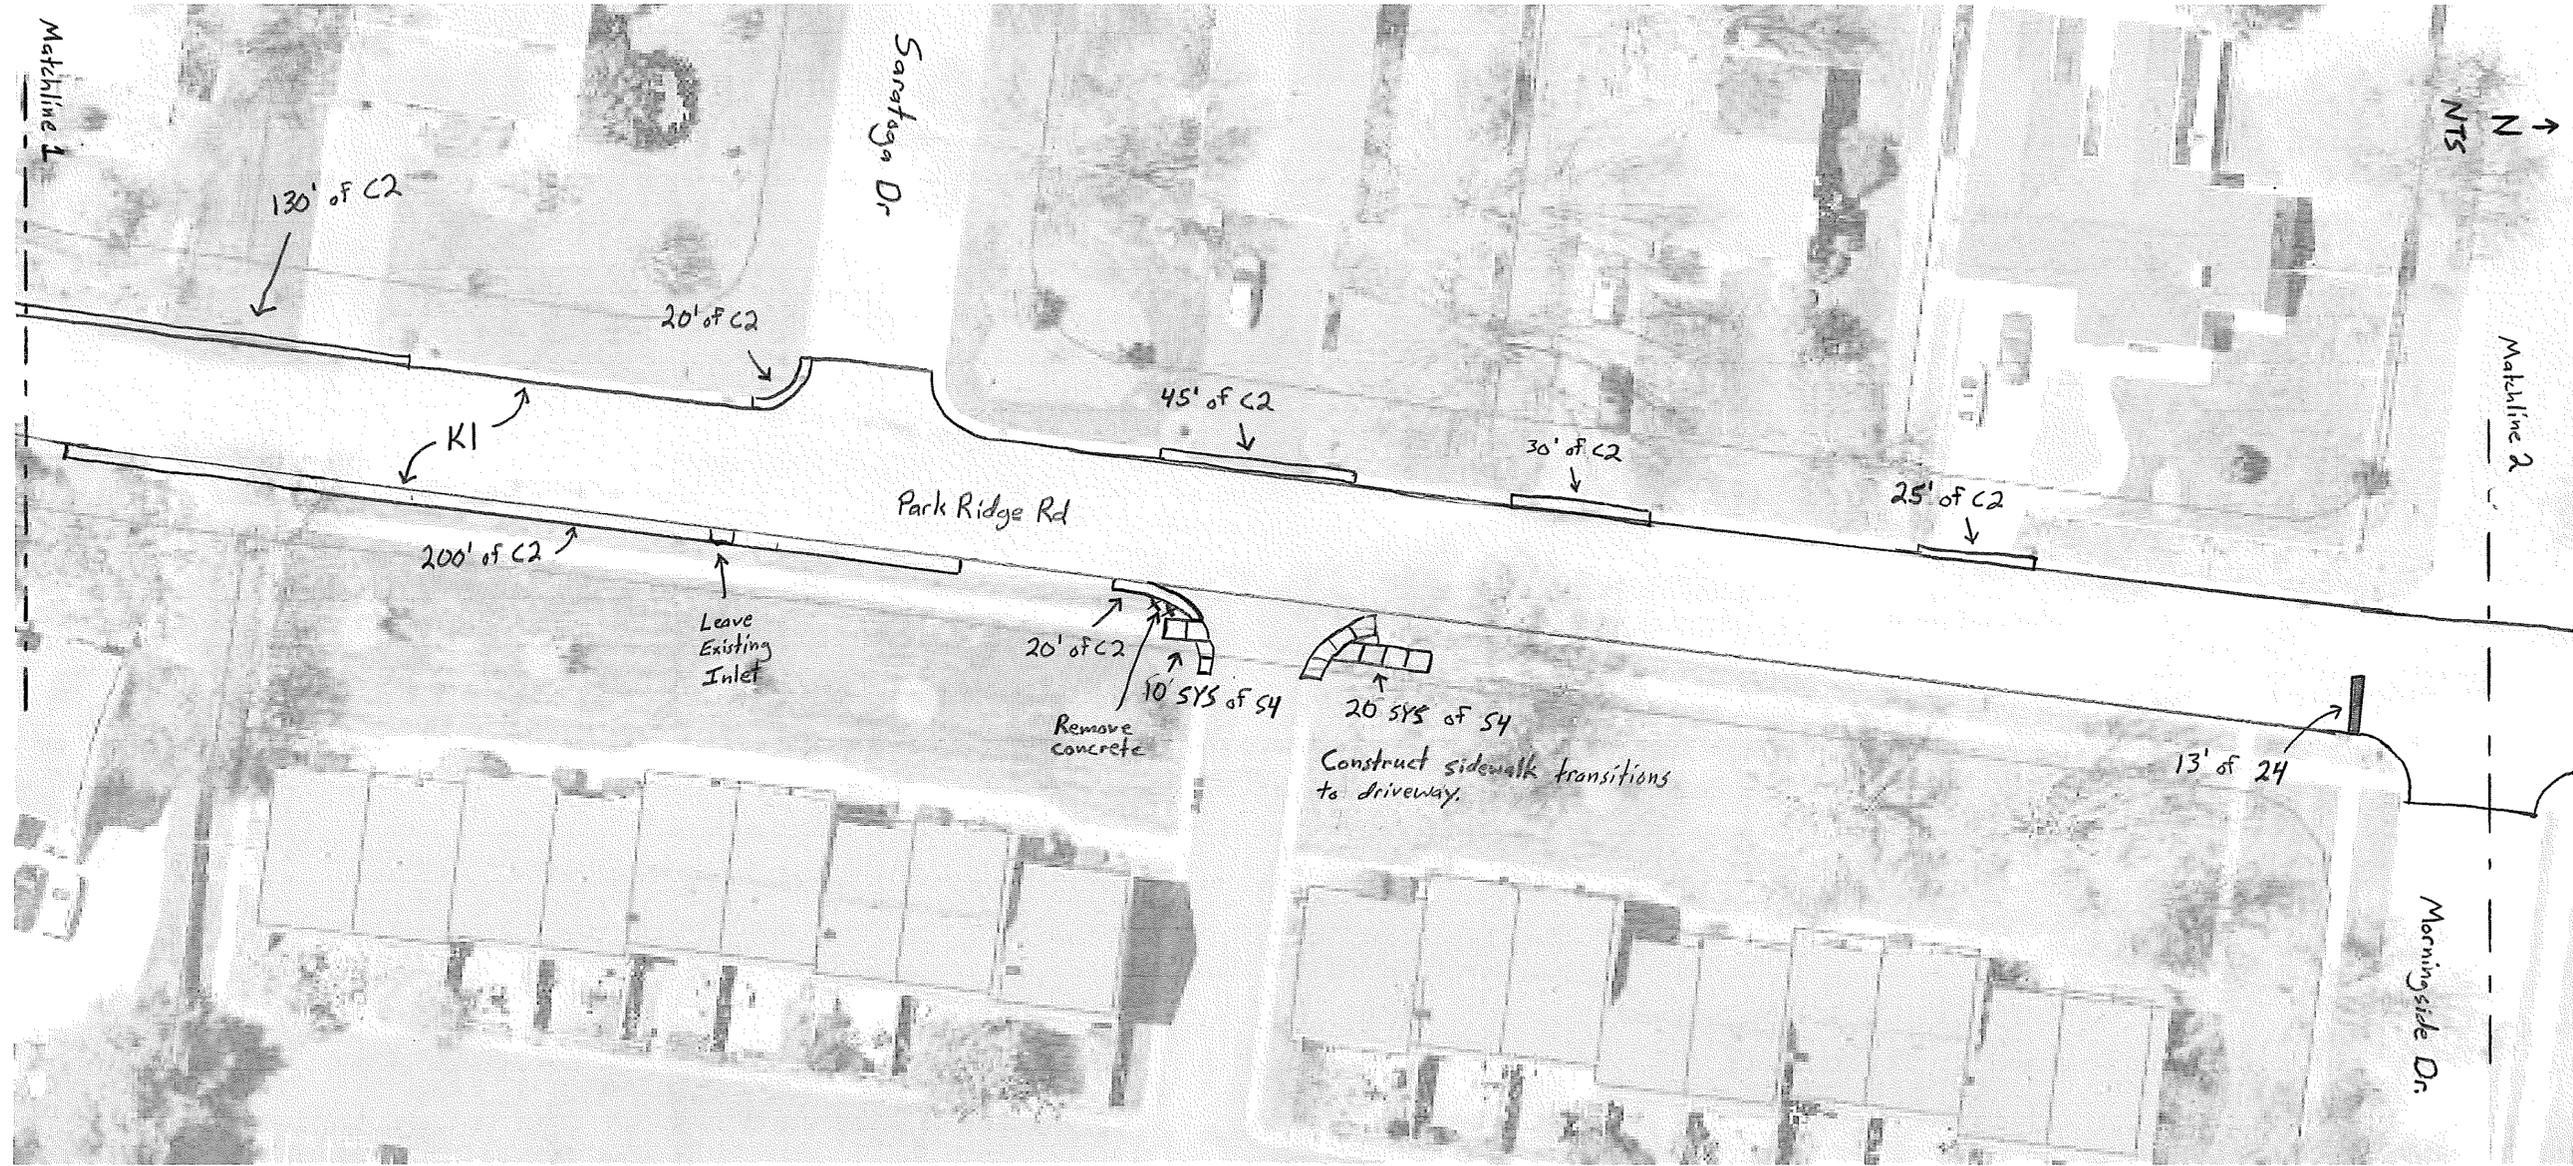

PLOTTED: Monday, November 29, 2021 5:48:50 PM

FILE: PARK_RIDGE_PLAN_SHEET_04.DWG

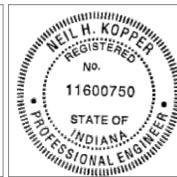


RECOMMENDED FOR APPROVAL *[Signature]* 11/29/2021
CITY ENGINEER DATE

DESIGNED: NHK DRAWN: NHK
CHECKED: PRD CHECKED:

**CITY OF BLOOMINGTON
ENGINEERING DEPARTMENT**


**PARK RIDGE DRAINAGE CORRECTIONS
RESURFACING, CURB & GUTTER, CURB RAMPS**

HORIZONTAL SCALE AS NOTED	BRIDGE FILE N/A
VERTICLE SCALE N/A	DESIGNATION N/A
SURVEY BOOK N/A	SHEETS 05 of 07
CONTRACT N/A	PROJECT PARK RIDGE CCMG

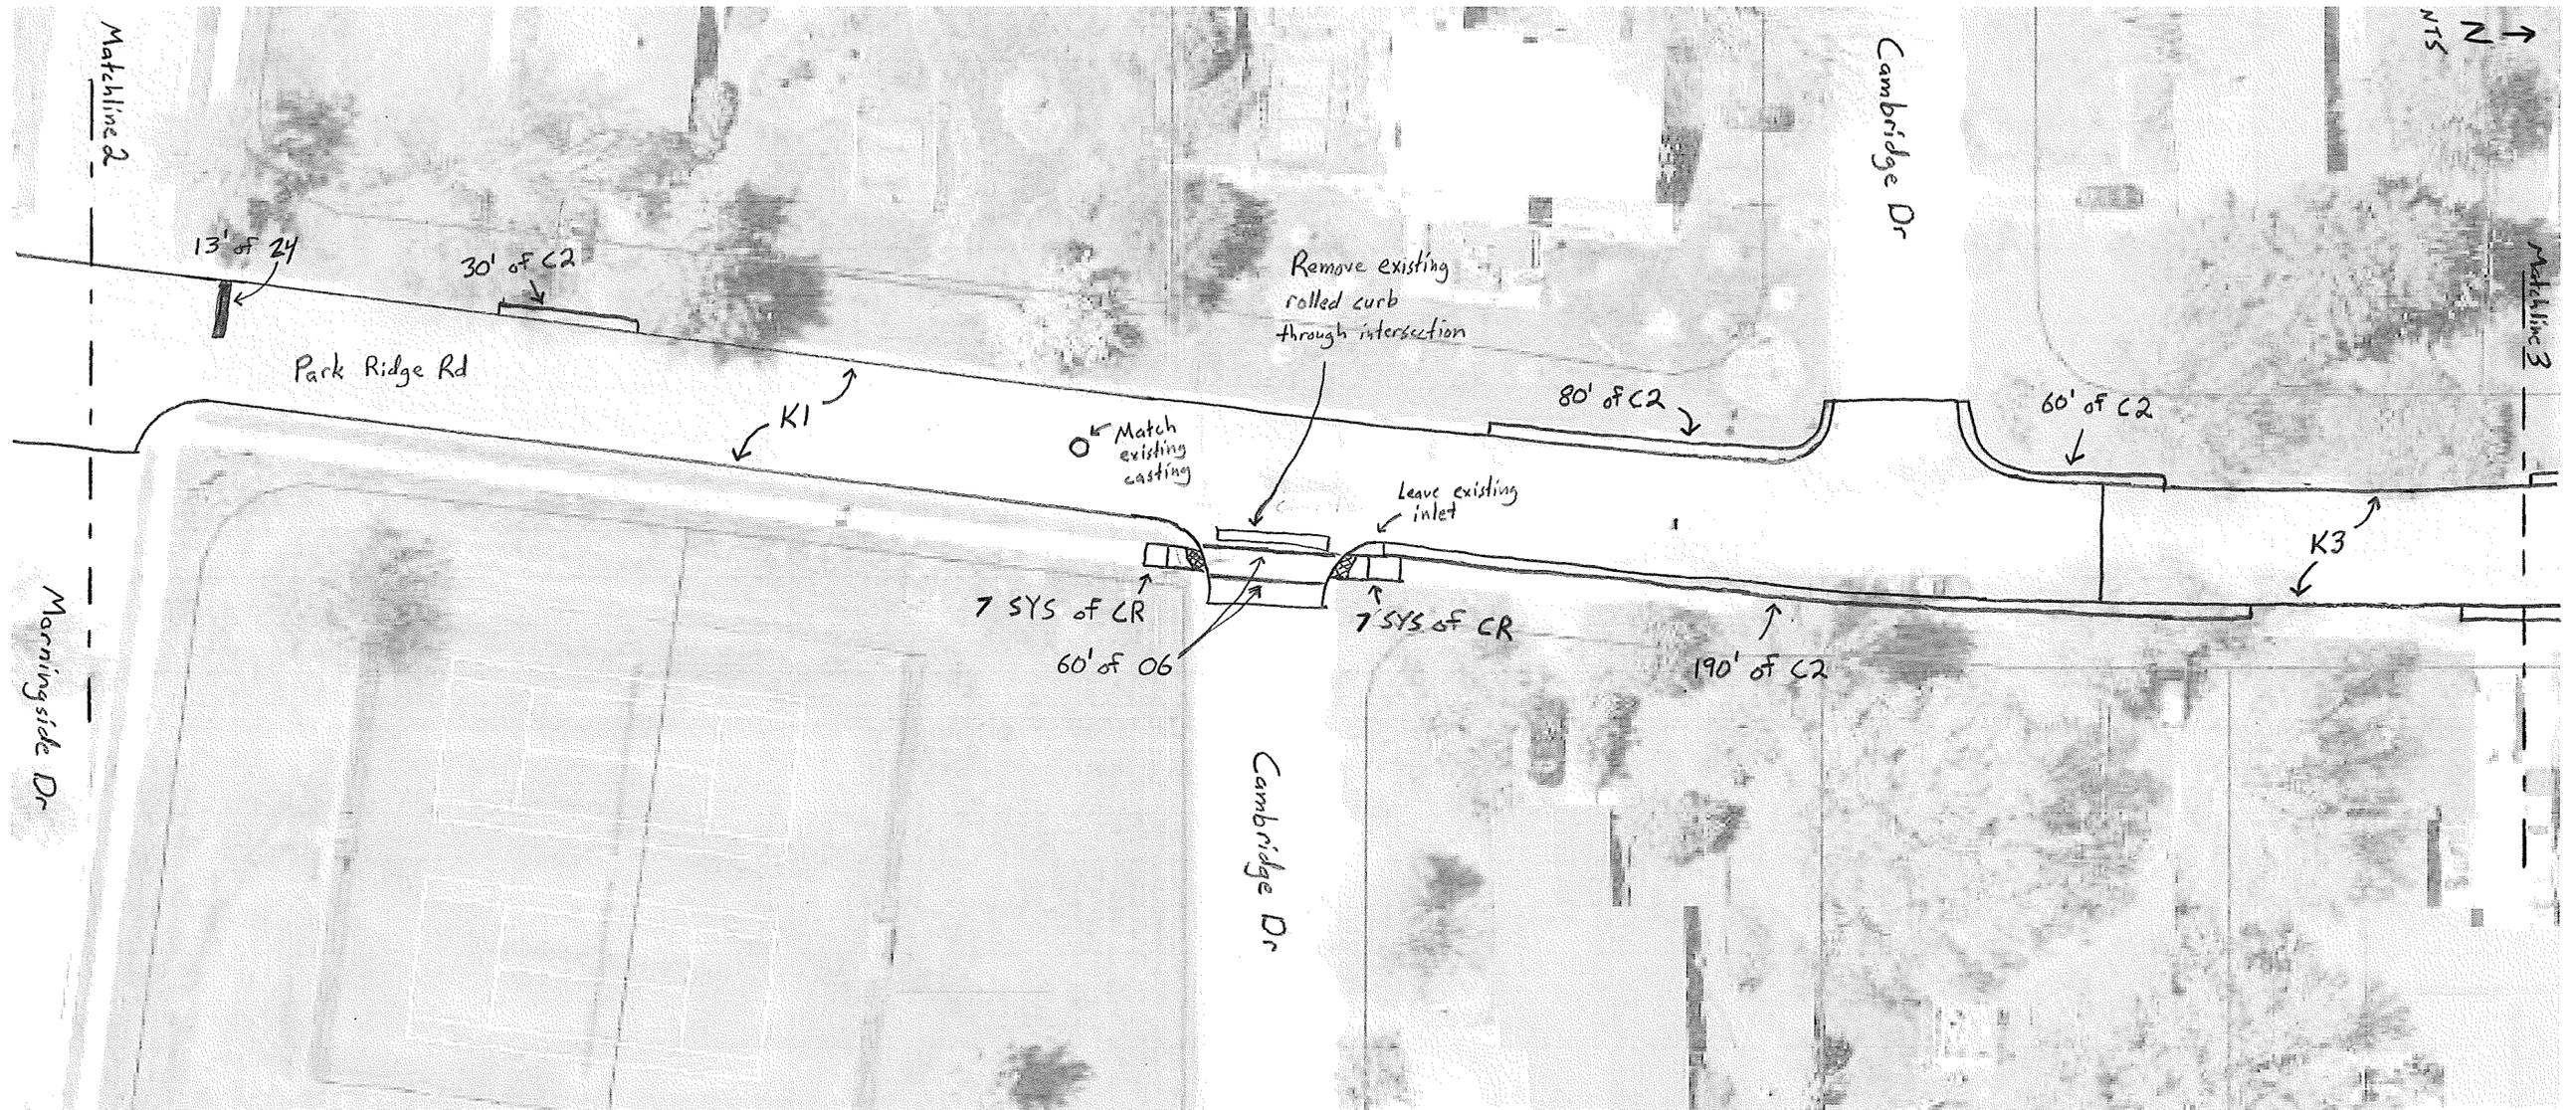

PLOTTED: Monday, November 29, 2021 5:51:54 PM

FILE: PARK_RIDGE_PLAN_SHEET_05.DWG

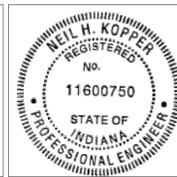


RECOMMENDED FOR APPROVAL *[Signature]* 11/29/2021
 CITY ENGINEER DATE

DESIGNED: NHK DRAWN: NHK
 CHECKED: PRD CHECKED:

**CITY OF BLOOMINGTON
 ENGINEERING DEPARTMENT**

**PARK RIDGE DRAINAGE CORRECTIONS
 RESURFACING, CURB & GUTTER, CURB RAMPS**

HORIZONTAL SCALE	BRIDGE FILE
AS NOTED	N/A
VERTICLE SCALE	DESIGNATION
N/A	N/A
SURVEY BOOK	SHEETS
N/A	06 of 07
CONTRACT	PROJECT
N/A	PARK RIDGE CCMG

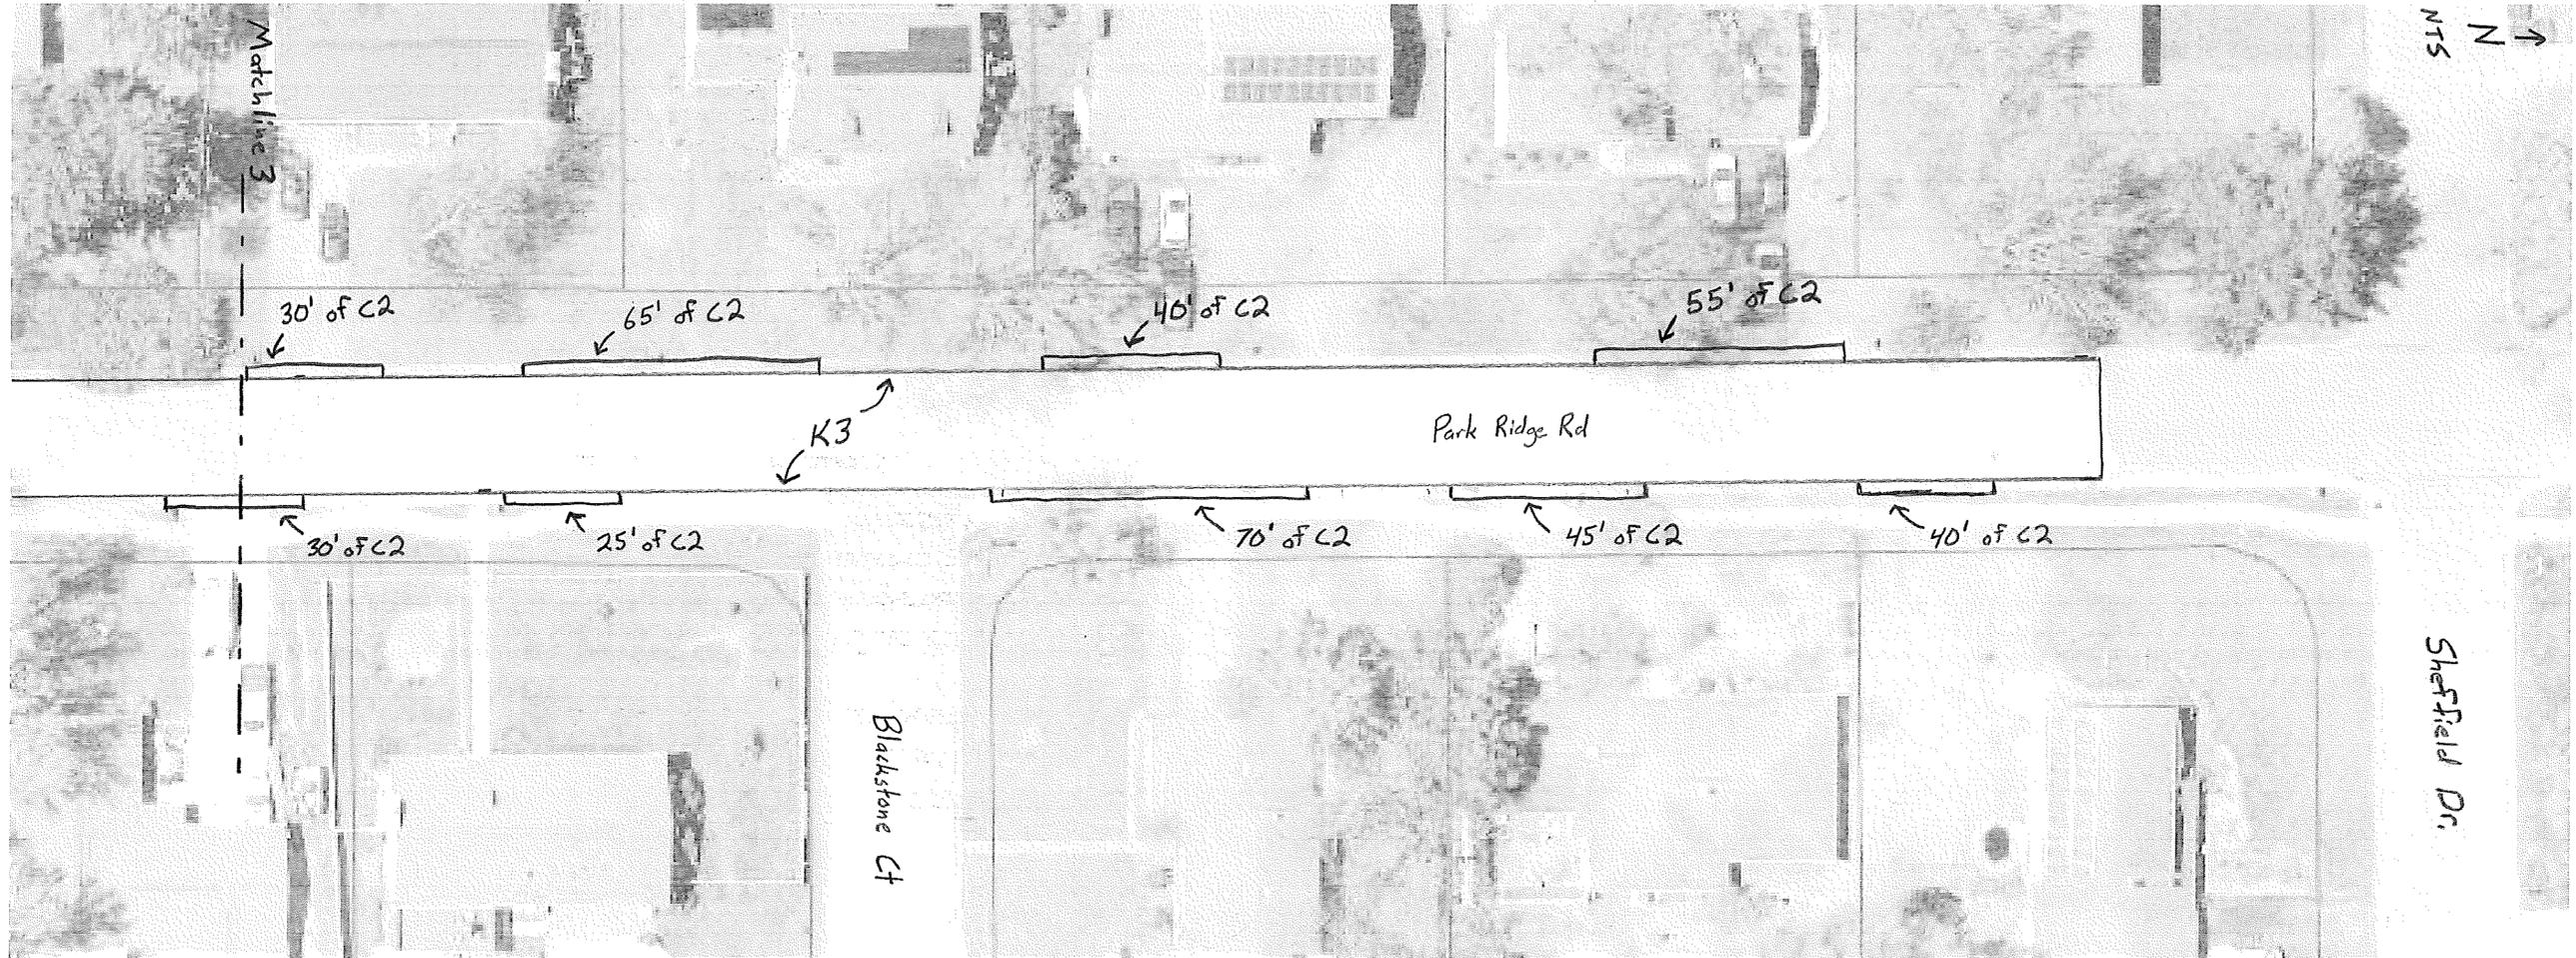

PLOTTED: Monday, November 29, 2021 5:50:14 PM

FILE: PARK_RIDGE_PLAN_SHEET_06.DWG



RECOMMENDED FOR APPROVAL *[Signature]* 11/29/2021
 CITY ENGINEER DATE

DESIGNED: NHK DRAWN: NHK
 CHECKED: PRD CHECKED:

**CITY OF BLOOMINGTON
 ENGINEERING DEPARTMENT**

**PARK RIDGE DRAINAGE CORRECTIONS
 RESURFACING, CURB & GUTTER, CURB RAMPS**

HORIZONTAL SCALE AS NOTED	BRIDGE FILE N/A
VERTICLE SCALE N/A	DESIGNATION N/A
SURVEY BOOK N/A	SHEETS 07 of 07
CONTRACT N/A	PROJECT CASCADES GUARDRAIL