


The Contractor shall install new accessible parking spaces at the locations indicated as "ADA Spaces to Add" on this sheet. The new accessible parking spaces will replace an existing parking space and utilize that space's existing dimensions. Each accessible parking space installation shall consist of installing or adjusting parking meter posts, installing or replacing signs, and installing blue parking stall markings. All work shall be in compliance with Standard Drawings ST-1, ST-2, and ST-3 included in the 2024 Downtown Resurfacing & Safety Improvements plan set.

All new accessible parking spaces that are located within an area that is planned for asphalt resurfacing within this project shall be installed after the asphalt resurfacing has been completed. Approximate asphalt resurfacing areas are highlighted in purple. Accessible parking spaces within asphalt resurfacing areas are also indicated on the resurfacing plan sheets for that specific street.

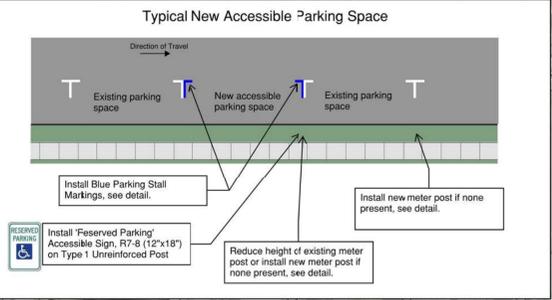

The Contractor shall also replace existing accessible parking signs at all locations indicated as "Existing ADA Spaces." The new signs shall be R7-8 (12"x18") as pictured in the typical drawing above. The sign replacements shall utilize existing sign posts. If necessary and approved by the City, sign post replacements shall be Type 1 Unreinforced Post.

meter_name	map_label	space_id	pole_id	pole_type	ips_area	ips_subare
MORN613-B	613-B	2176	MORN615	yoke	Zone 1	600 N Morton ST
MORN600-A	600-A	1781	MORN600	yoke	Zone 1	600 N Morton ST
MORN104-A	104-A	3418	MORN104	single	Zone 2	100 N Morton ST
COLN507-B	507-B	3560	COLN507	yoke	Zone 1	500 N College
COLN113-B	113-B	3380	COLN113	yoke	Zone 3	100 N College
WALN409-B	409-B	3171	WALN409	yoke	Zone 1	400 N Walnut
WASN208-B	208-B	1623	WASN208	yoke	Zone 4	200 N Washington
LINS201-B	201-B	902	LINS201	yoke	Zone 4	200 S Lincoln
LINN101-A	101-A	2008	LINN101	yoke	Zone 4	100 N Lincoln
GRAS100-B	100-B	1255	GRAS100	yoke	Zone 4	100 S Grant
DUNN100-A	100-A	2105	DUNN100	yoke	Zone 5	100 N Dunn
DUNN200-A	200-A	1666	DUNN200	single	Zone 5	200 N Dunn
INDS200-B	200-B	997	INDS200	yoke	Zone 5	200 S Indiana
INDS100-A	100-A	1340	INDS100	single	Zone 5	100 S Indiana
WALN601-A	601-A	2327	WALN601	yoke	Zone 1	600 N Walnut
4THW406-B	406-B	1157	4THW406	yoke	Zone 2	400 W 4TH
4THE208-A	208-A	920	4THE208	single	Zone 4	200 E 4TH
4THE303-A	303-A	1267	4THE303	yoke	Zone 4	300 E 4TH
4THE500-B	500-B	985	4THE500	yoke	Zone 5	500 E 4TH
5THW304-A	304-A	2461	5THW304	yoke	Zone 2	300 W Kirkwood
5THW206-A	206-A	3400	5THW206	single	Zone 2	200 W Kirkwood
6THE211-A	211-A	1648	6THE211	single	Zone 4	200 E 6TH
6THE401-B	401-B	1584	6THE401	yoke	Zone 5	400 E 6TH
7THW401-A	401-A	2406	7THW401	single	Zone 2	400 W 7TH
11THW306-B	306-B	3726	11THW306	yoke	Zone 1	300 W 11TH
11THW208-A	208-A	3717	11THW208	yoke	Zone 1	200 W 11TH
9THW209-A	209-A	3521	9THW209	single	Zone 1	200 W 9TH
ASHN701-A	701-A	3886	ASHN701	single	Zone 1	700 N ASHLYNN PARK
COLN513-B	513-B	3919	COLN513	yoke	Zone 1	500 N College
WASN104-B	104-B	1985	WASN104	yoke	Zone 4	500 N College

- Map Legend**
- ADA Spaces to Add
 - Parking Meters
 - ▭ Boundary
 - ▭ Approximate Asphalt Resurfacing Limit
 - Existing ADA Spaces



RECOMMENDED FOR APPROVAL *[Signature]* 7/6/2024
ENGINEER DATE

DESIGNED: NHK DRAWN: NHK
CHECKED: _____ CHECKED: _____

Downtown Street Maintenance Project
Parking-Related Activities

Produced: 6/3/2024

Sheet:
Parking 1





The Contractor shall install or replace parking meter posts at locations identified as "Pole Bent" or "Pole Missing" on this sheet. The Contractor shall coordinate with City of Bloomington Parking Services Division for removal of existing parking meter heads.

Legend

- Pole Bent
- Pole Missing
- Project Boundary

**Downtown Street Maintenance Project
Parking-Related Activities**



Parking Meter Pole Replacement Locations

Produced: 5/10/2024

RECOMMENDED FOR APPROVAL *NHK* 7/2/2024
ENGINEER DATE


DESIGNED: NHK DRAWN: NHK

CHECKED: _____ CHECKED: _____

Sheet: Parking 2



For use as map information only, information is NOT warranted.

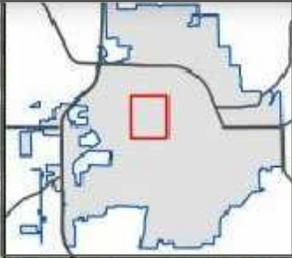

The Contractor shall replace existing signs as identified on this sheet. Signs shall utilize existing sign posts.

Note:
All the signs are 12"x18"

- Legend**
- Project Boundary
 - 15 Minute Parking
 - Metered Parking Zone
 - No Parking - Fire Lane
 - No Parking - Loading Zone
 - No Parking Any Time
 - No Parking Here to Corner




RECOMMENDED FOR APPROVAL *NHK* 7/2/2024
ENGINEER DATE

DESIGNED: NHK DRAWN: NHK
CHECKED: _____ CHECKED: _____

**Downtown Street Maintenance Project
Parking-Related Activities**

Sheet:
Parking 3



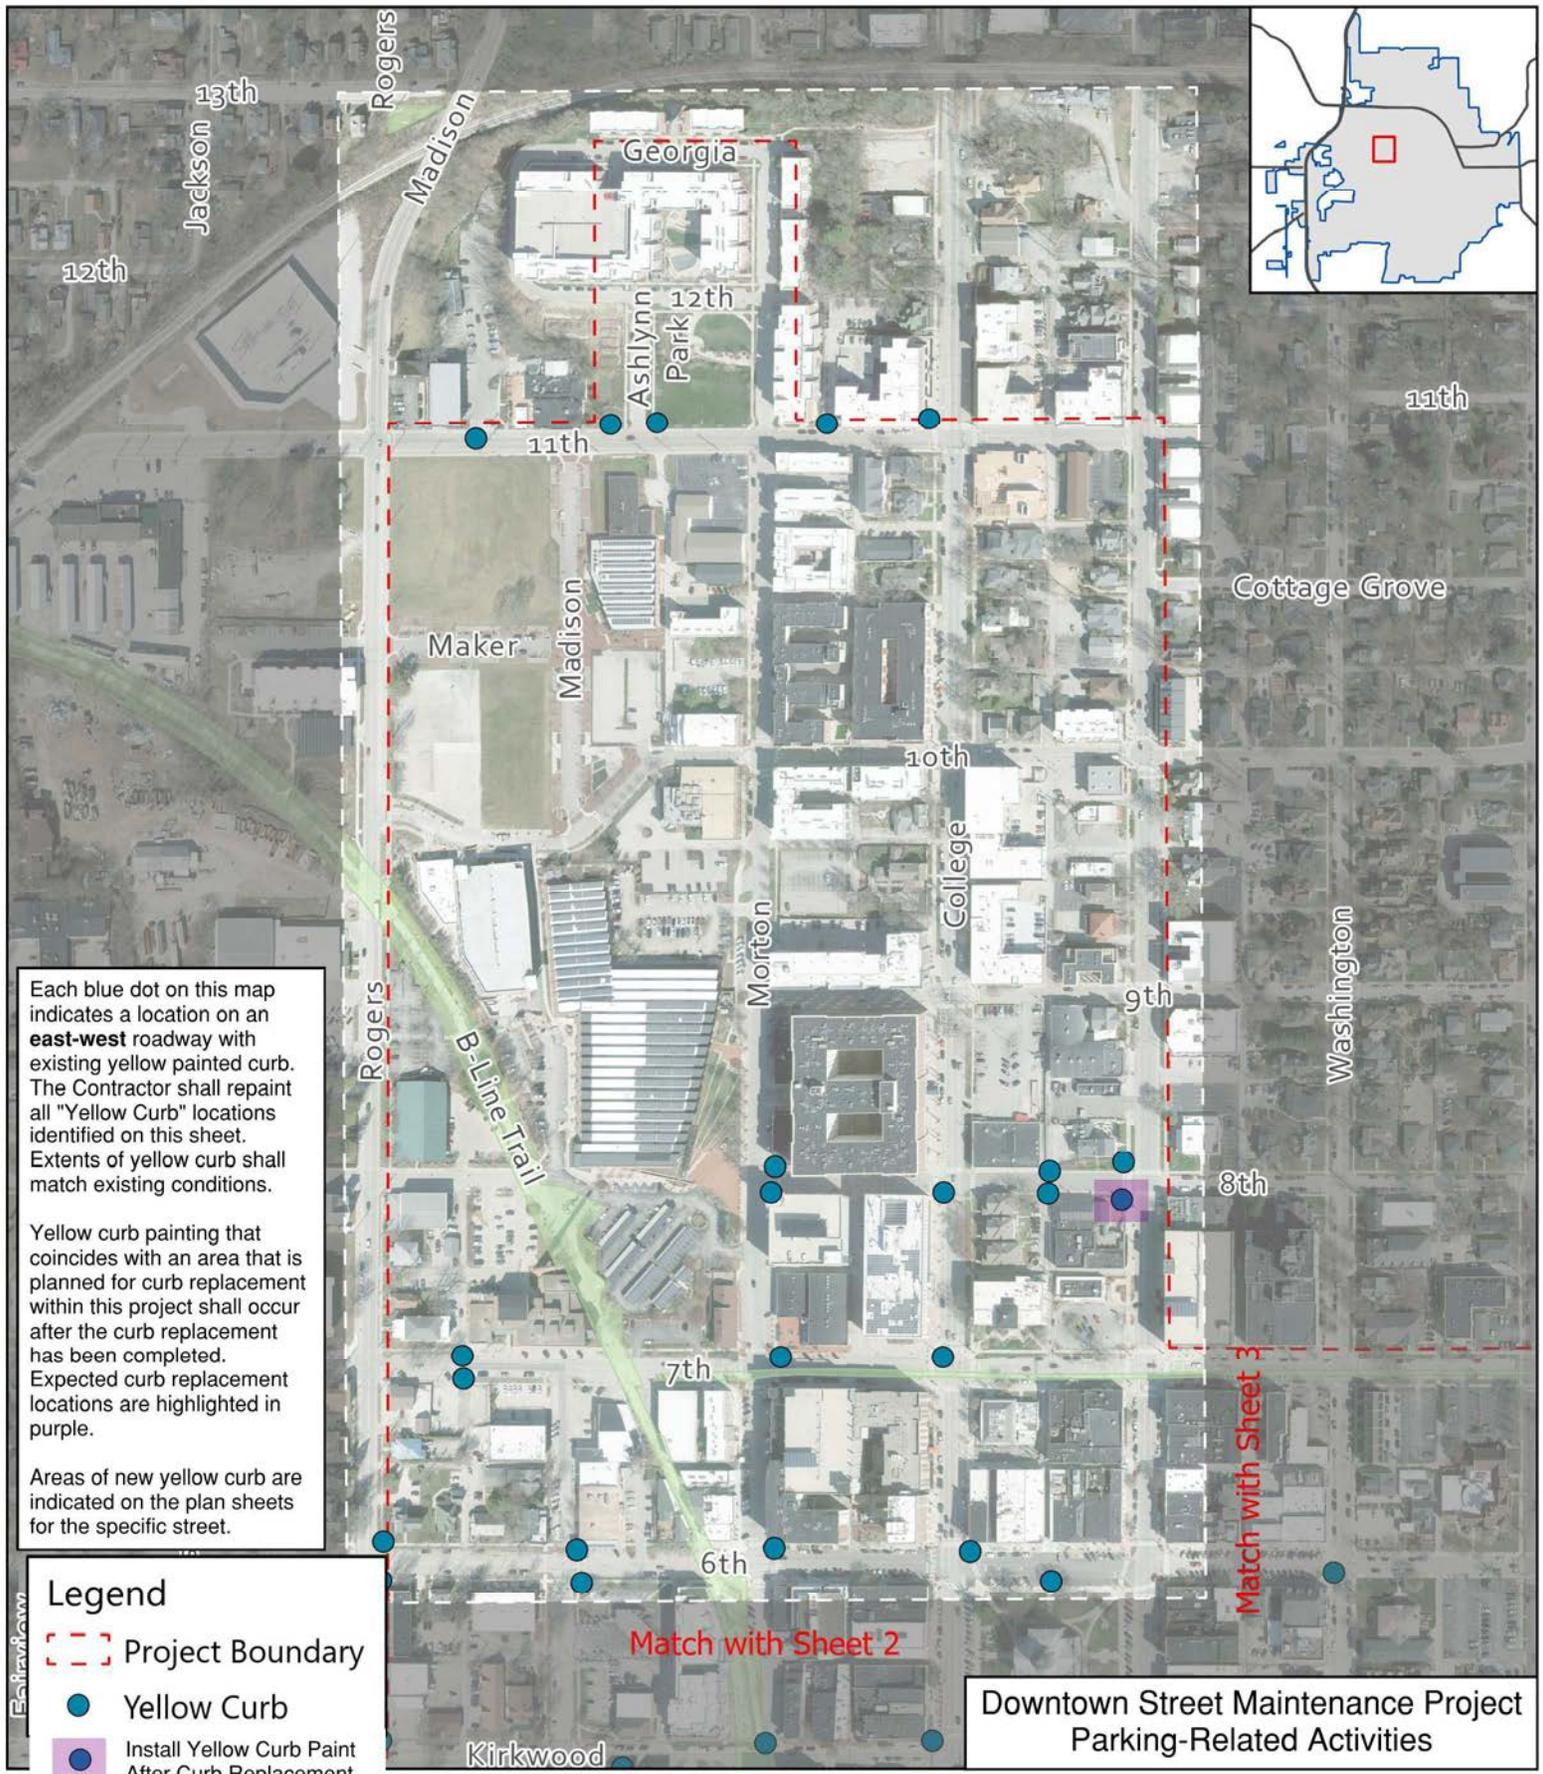

Each blue dot on this map indicates a location on an east-west roadway with existing yellow painted curb. The Contractor shall repaint all "Yellow Curb" locations identified on this sheet. Extents of yellow curb shall match existing conditions.

Yellow curb painting that coincides with an area that is planned for curb replacement within this project shall occur after the curb replacement has been completed. Expected curb replacement locations are highlighted in purple.

Areas of new yellow curb are indicated on the plan sheets for the specific street.

- Legend**
- Project Boundary
 - Yellow Curb
 - Install Yellow Curb Paint After Curb Replacement

Downtown Street Maintenance Project
Parking-Related Activities




RECOMMENDED FOR APPROVAL *NHK* 7/2/2024
ENGINEER DATE

DESIGNED: NHK DRAWN: NHK
CHECKED: _____ CHECKED: _____

Yellow Curb Locations


Locations On East/West Roads Sheet 1

Sheet:
Parking 5

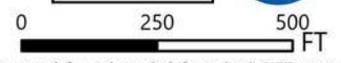

For use as map information only, information is NOT warranted.

Produced: 5/13/2024

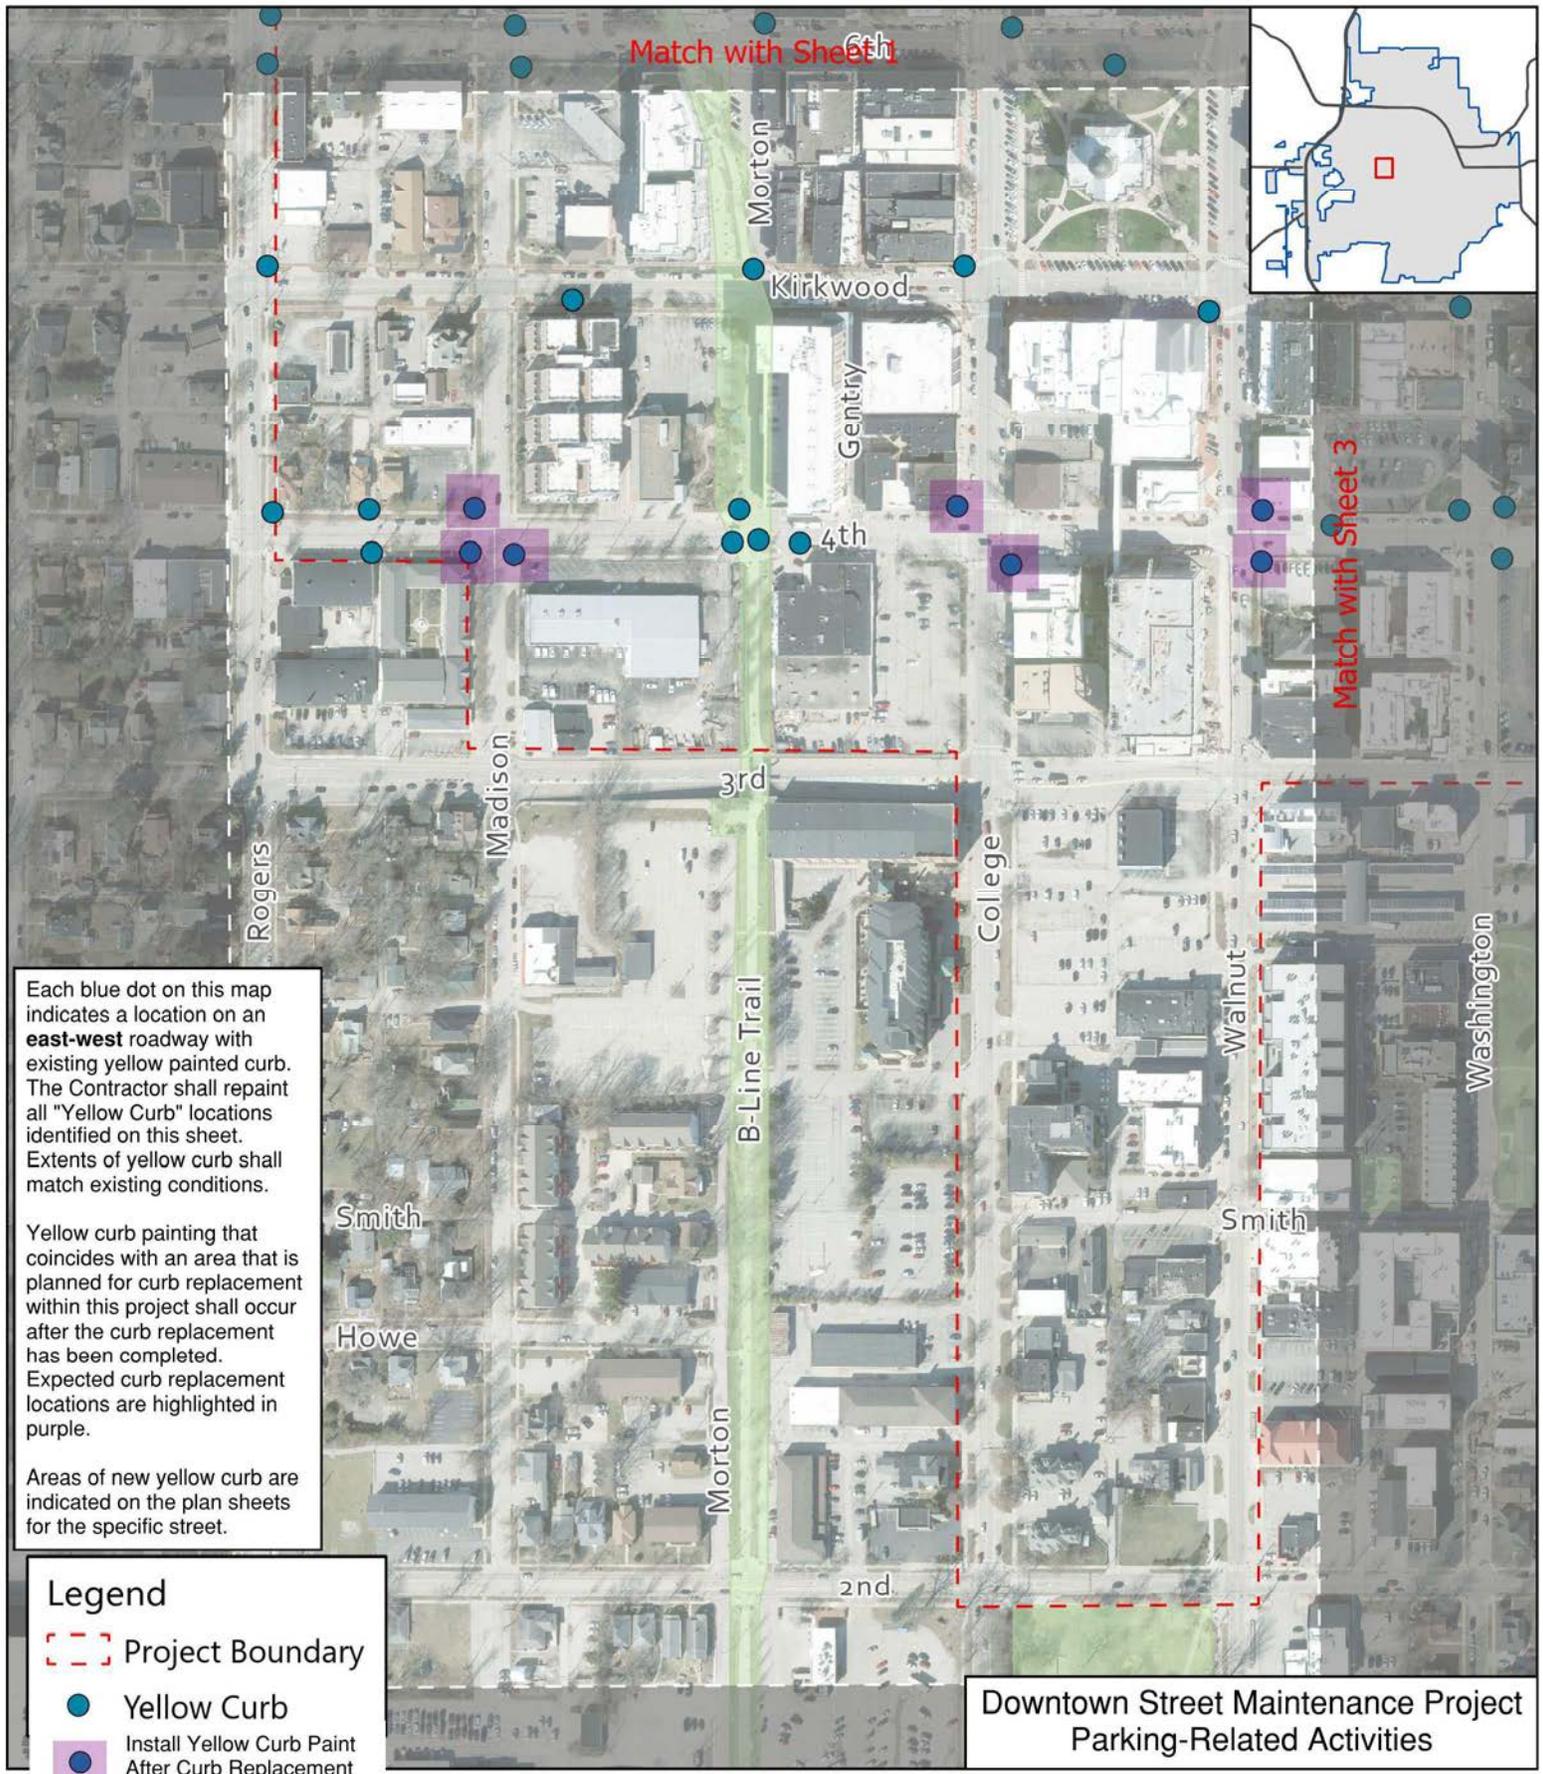

Each blue dot on this map indicates a location on an **east-west** roadway with existing yellow painted curb. The Contractor shall repaint all "Yellow Curb" locations identified on this sheet. Extents of yellow curb shall match existing conditions.

Yellow curb painting that coincides with an area that is planned for curb replacement within this project shall occur after the curb replacement has been completed. Expected curb replacement locations are highlighted in purple.

Areas of new yellow curb are indicated on the plan sheets for the specific street.

Legend

- Project Boundary
- Yellow Curb
- Install Yellow Curb Paint After Curb Replacement

**Downtown Street Maintenance Project
Parking-Related Activities**



RECOMMENDED FOR APPROVAL *NHK* 7/2/2024
ENGINEER DATE

DESIGNED: NHK DRAWN: NHK
CHECKED: _____ CHECKED: _____

Yellow Curb Locations


Locations On East/West Roads Sheet 2

Produced: 5/13/2024

Sheet:
Parking 6

0 250 500
FT

For use as map information only, information is NOT warranted.

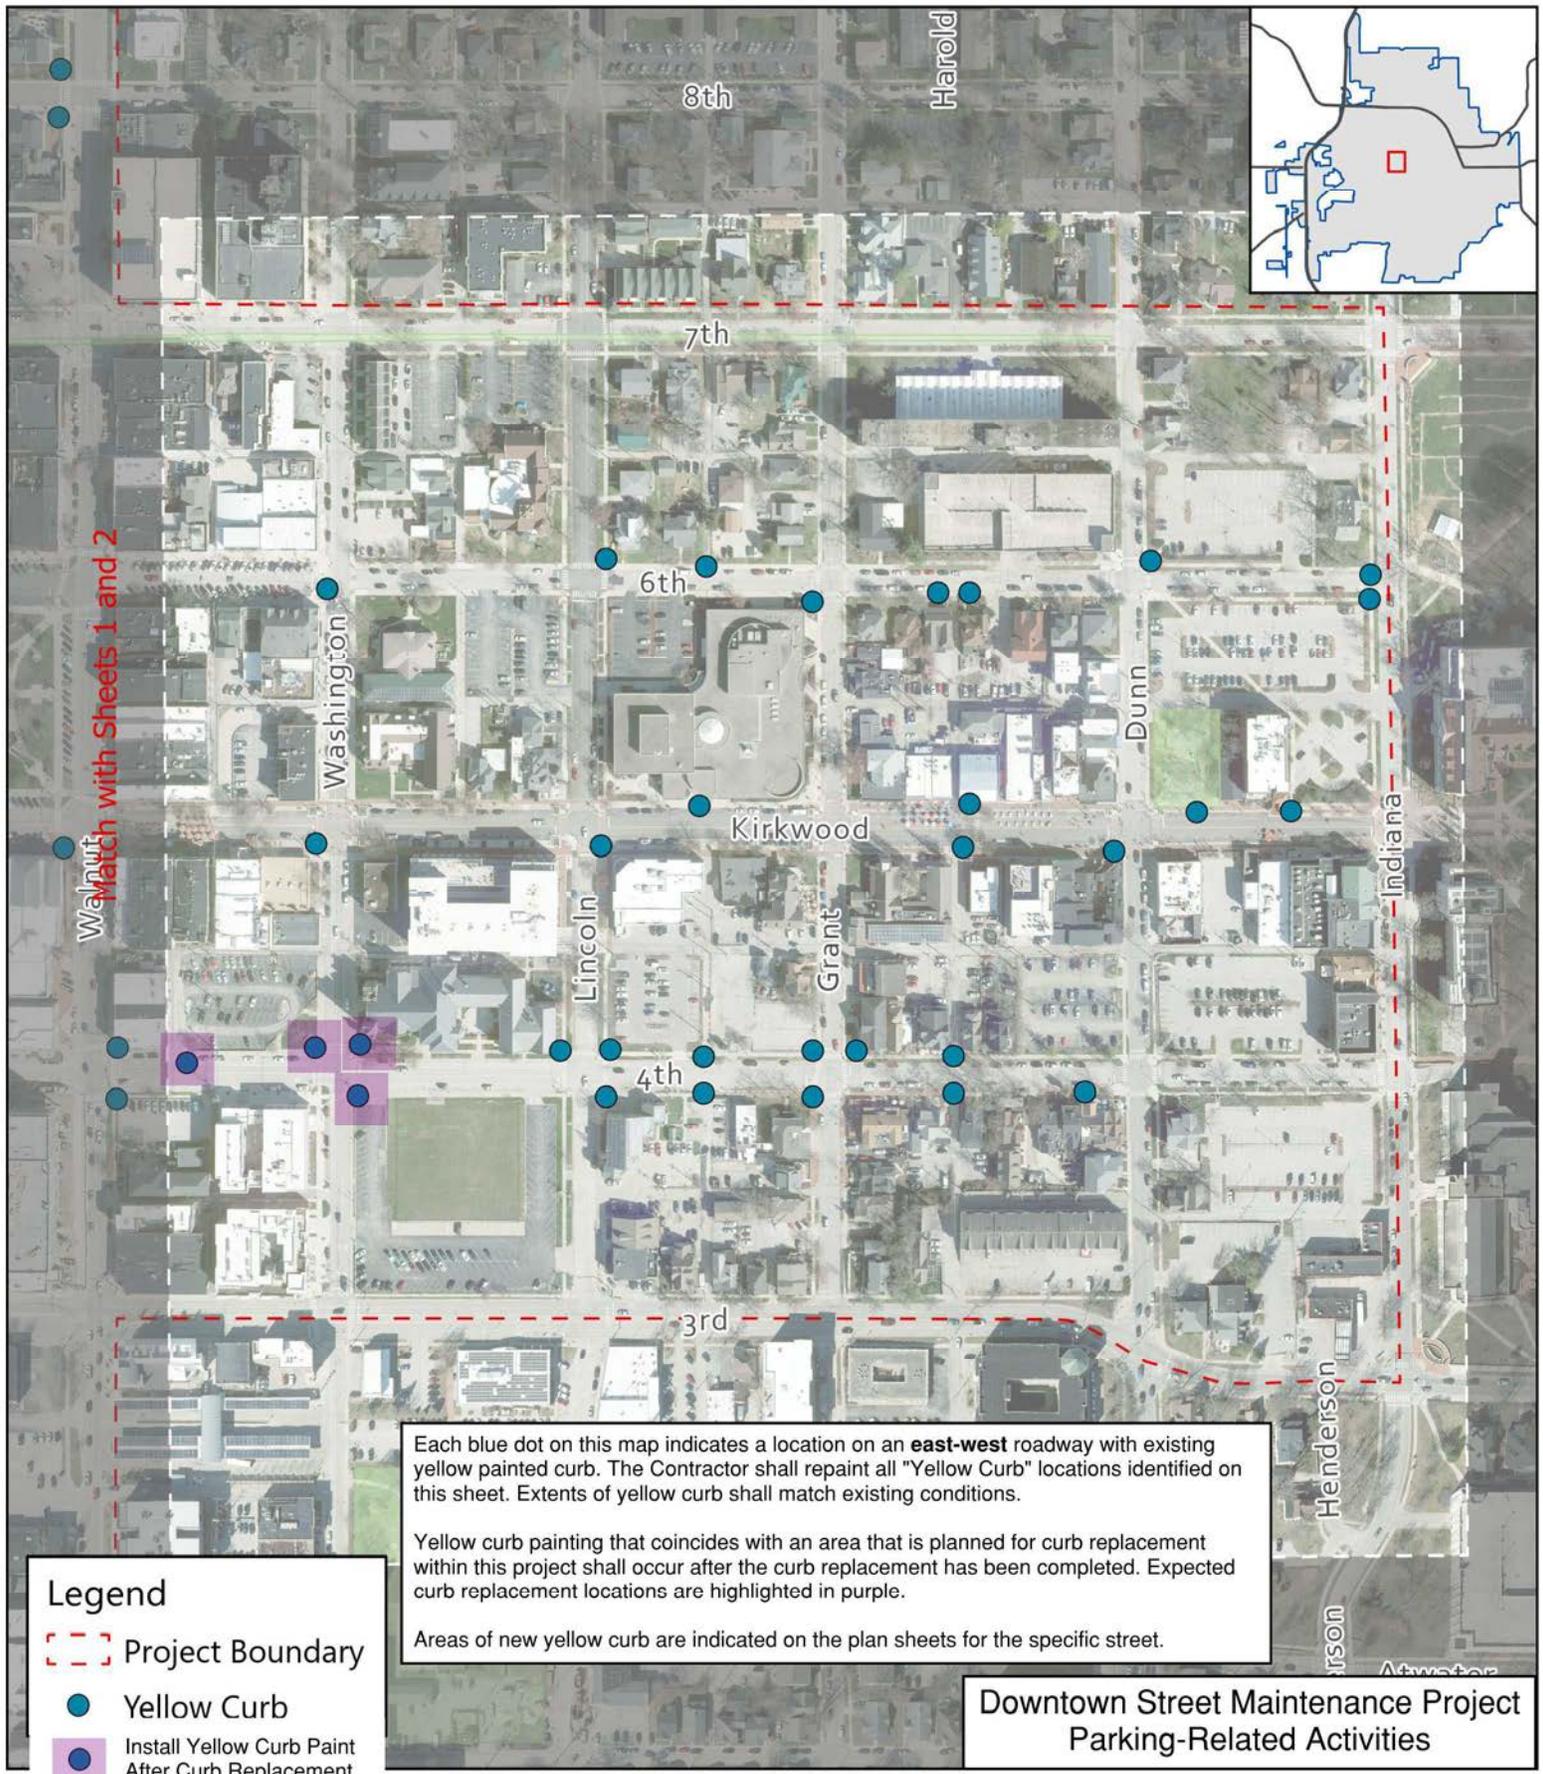

Each blue dot on this map indicates a location on an **east-west** roadway with existing yellow painted curb. The Contractor shall repaint all "Yellow Curb" locations identified on this sheet. Extents of yellow curb shall match existing conditions.

Yellow curb painting that coincides with an area that is planned for curb replacement within this project shall occur after the curb replacement has been completed. Expected curb replacement locations are highlighted in purple.

Areas of new yellow curb are indicated on the plan sheets for the specific street.

- Legend**
- Project Boundary
 - Yellow Curb
 - Install Yellow Curb Paint After Curb Replacement

**Downtown Street Maintenance Project
Parking-Related Activities**



RECOMMENDED FOR APPROVAL *[Signature]* 7/2/2024
ENGINEER DATE

DESIGNED: NHK DRAWN: NHK
CHECKED: _____ CHECKED: _____



Yellow Curb Locations
Locations On East/West Roads Sheet 3

Produced: 5/13/2024

Sheet: **Parking 7**

0 250 500 FT

For use as map information only, information is NOT warranted.

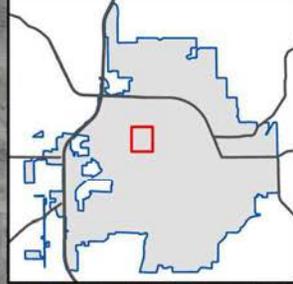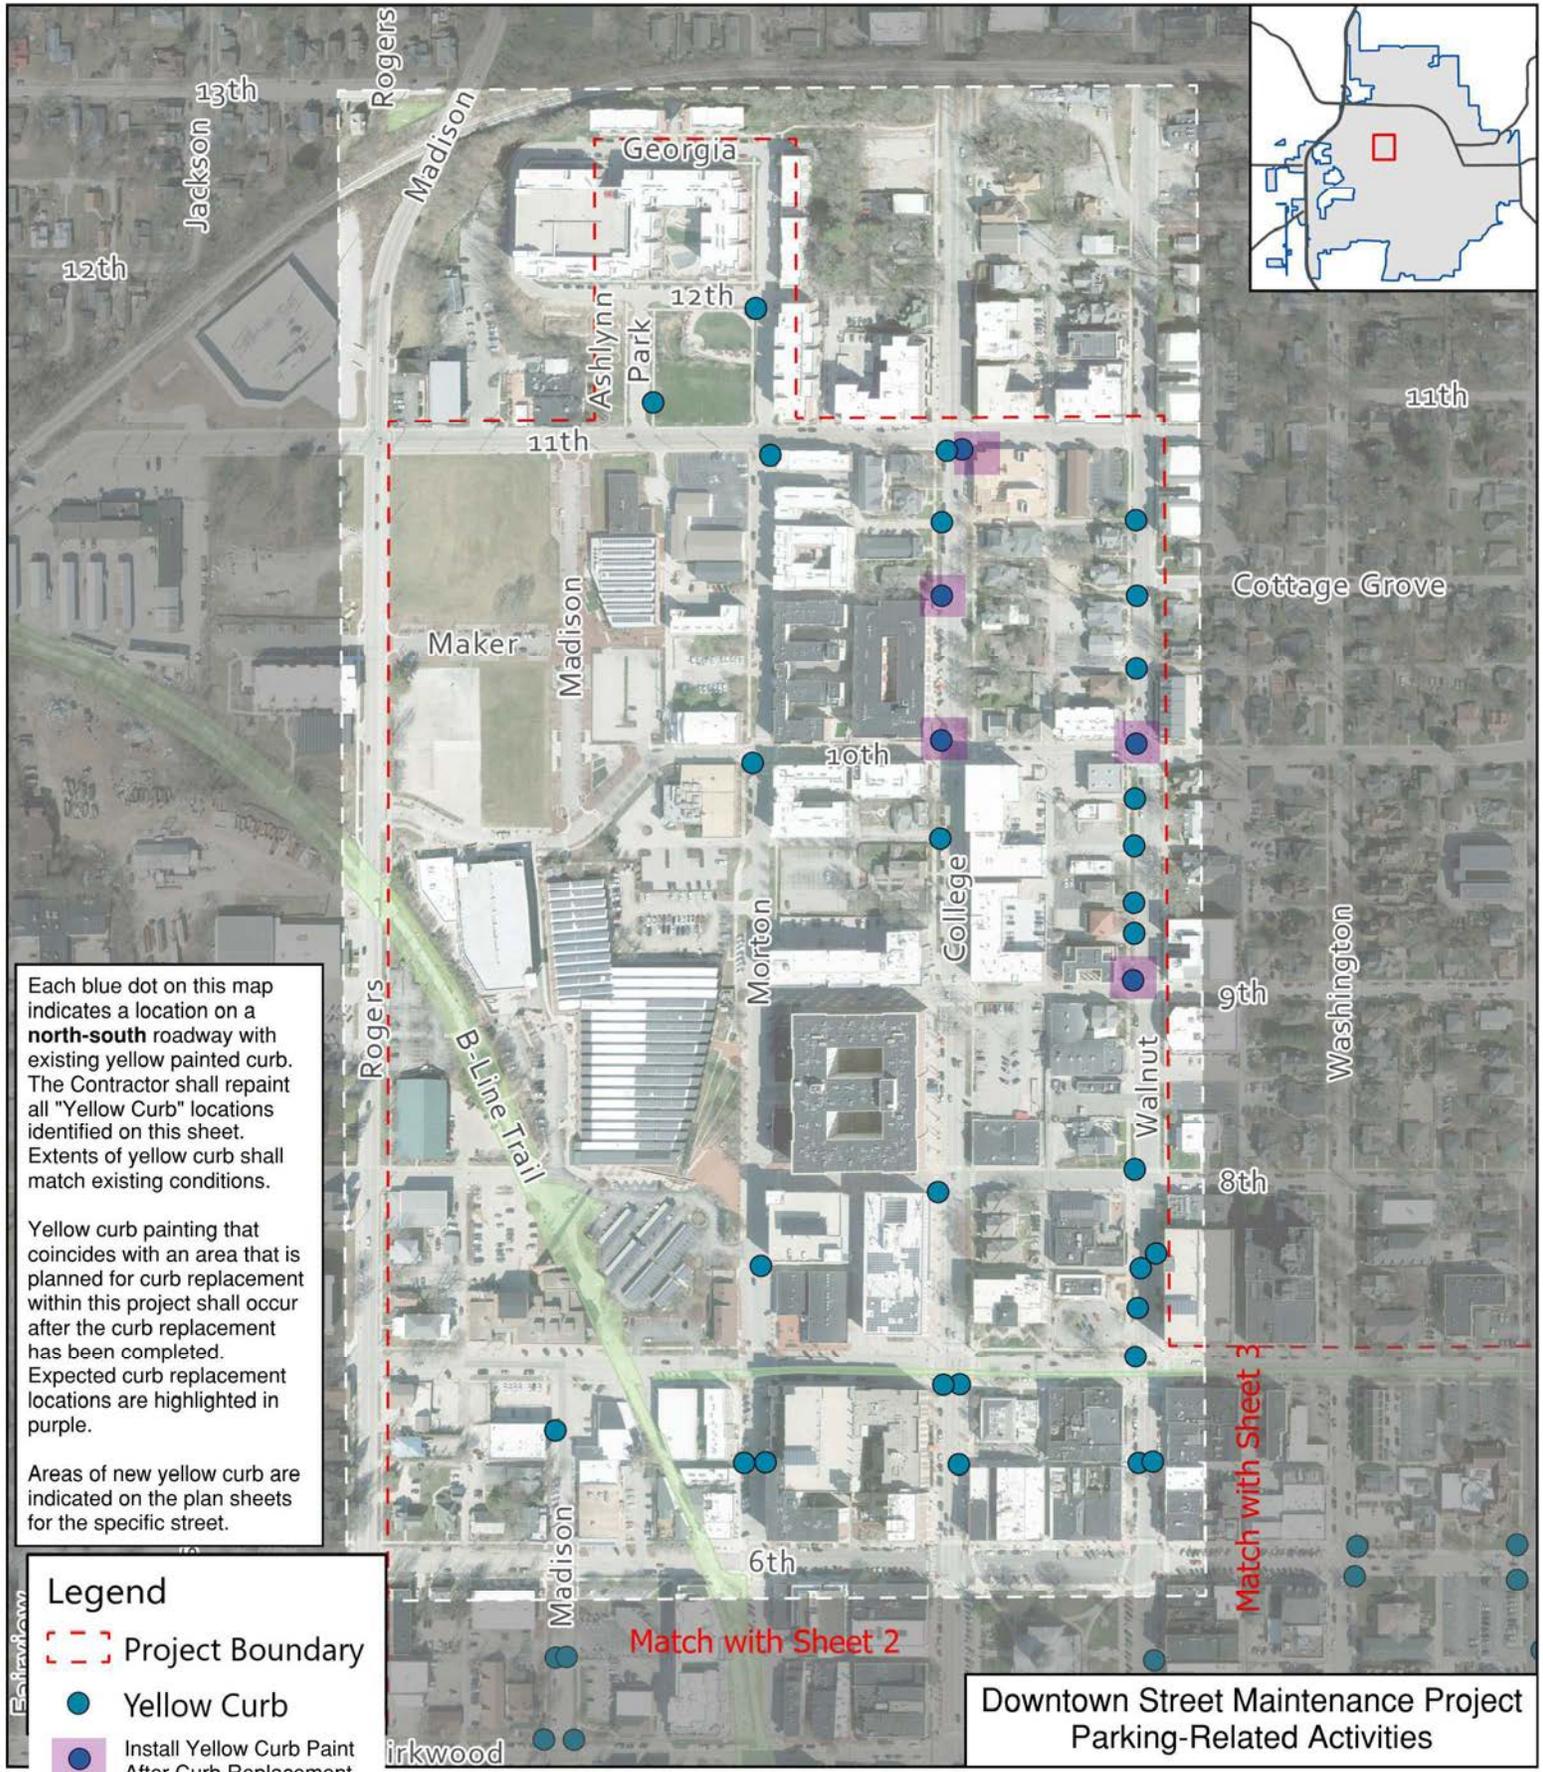

Each blue dot on this map indicates a location on a north-south roadway with existing yellow painted curb. The Contractor shall repaint all "Yellow Curb" locations identified on this sheet. Extents of yellow curb shall match existing conditions.

Yellow curb painting that coincides with an area that is planned for curb replacement within this project shall occur after the curb replacement has been completed. Expected curb replacement locations are highlighted in purple.

Areas of new yellow curb are indicated on the plan sheets for the specific street.

Legend

- Project Boundary
- Yellow Curb
- Install Yellow Curb Paint After Curb Replacement

**Downtown Street Maintenance Project
Parking-Related Activities**



RECOMMENDED FOR APPROVAL: *[Signature]* 7/2/2024
 ENGINEER DATE

DESIGNED: NHK DRAWN: NHK
 CHECKED: _____ CHECKED: _____

Yellow Curb Locations


Locations On North/South Roads Sheet 1

Produced: 5/13/2024

Sheet:
Parking 8

0 250 500
FT

For use as map information only, information is NOT warranted.

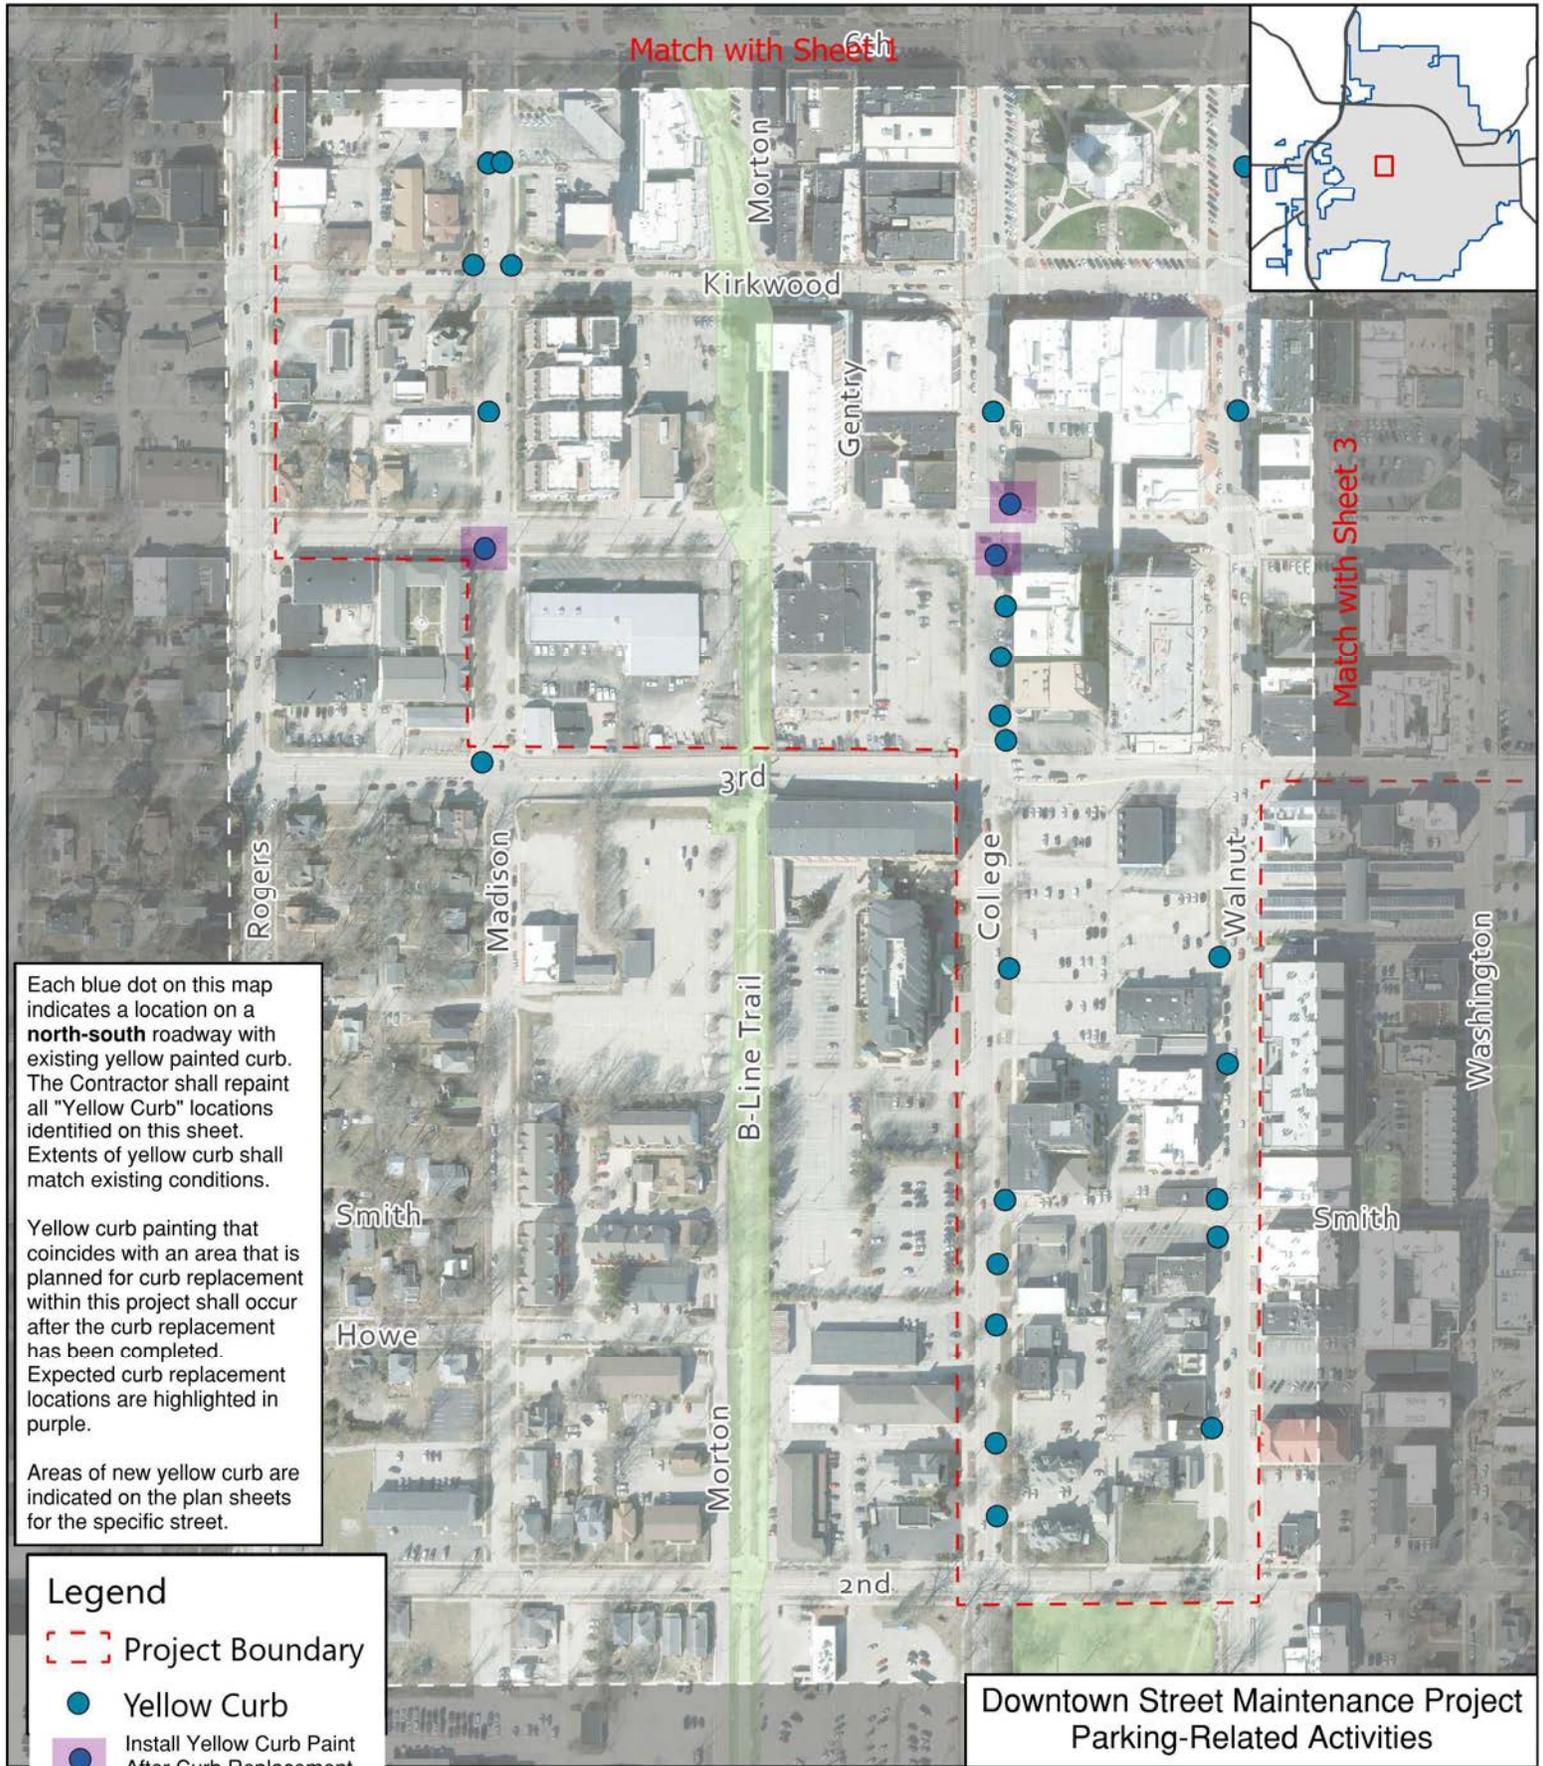

Each blue dot on this map indicates a location on a north-south roadway with existing yellow painted curb. The Contractor shall repaint all "Yellow Curb" locations identified on this sheet. Extents of yellow curb shall match existing conditions.

Yellow curb painting that coincides with an area that is planned for curb replacement within this project shall occur after the curb replacement has been completed. Expected curb replacement locations are highlighted in purple.

Areas of new yellow curb are indicated on the plan sheets for the specific street.

Legend

- Project Boundary
- Yellow Curb
- Install Yellow Curb Paint After Curb Replacement

**Downtown Street Maintenance Project
Parking-Related Activities**



RECOMMENDED FOR APPROVAL: *[Signature]* 7/2/2024
ENGINEER DATE

DESIGNED: NHK DRAWN: NHK

CHECKED: _____ CHECKED: _____



Yellow Curb Locations
Locations On North/South Roads Sheet 2

Produced: 5/13/2024

Sheet: Parking 9

0 250 500 FT

For use as map information only, information is NOT warranted.

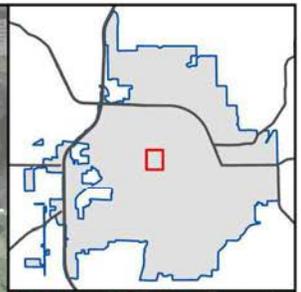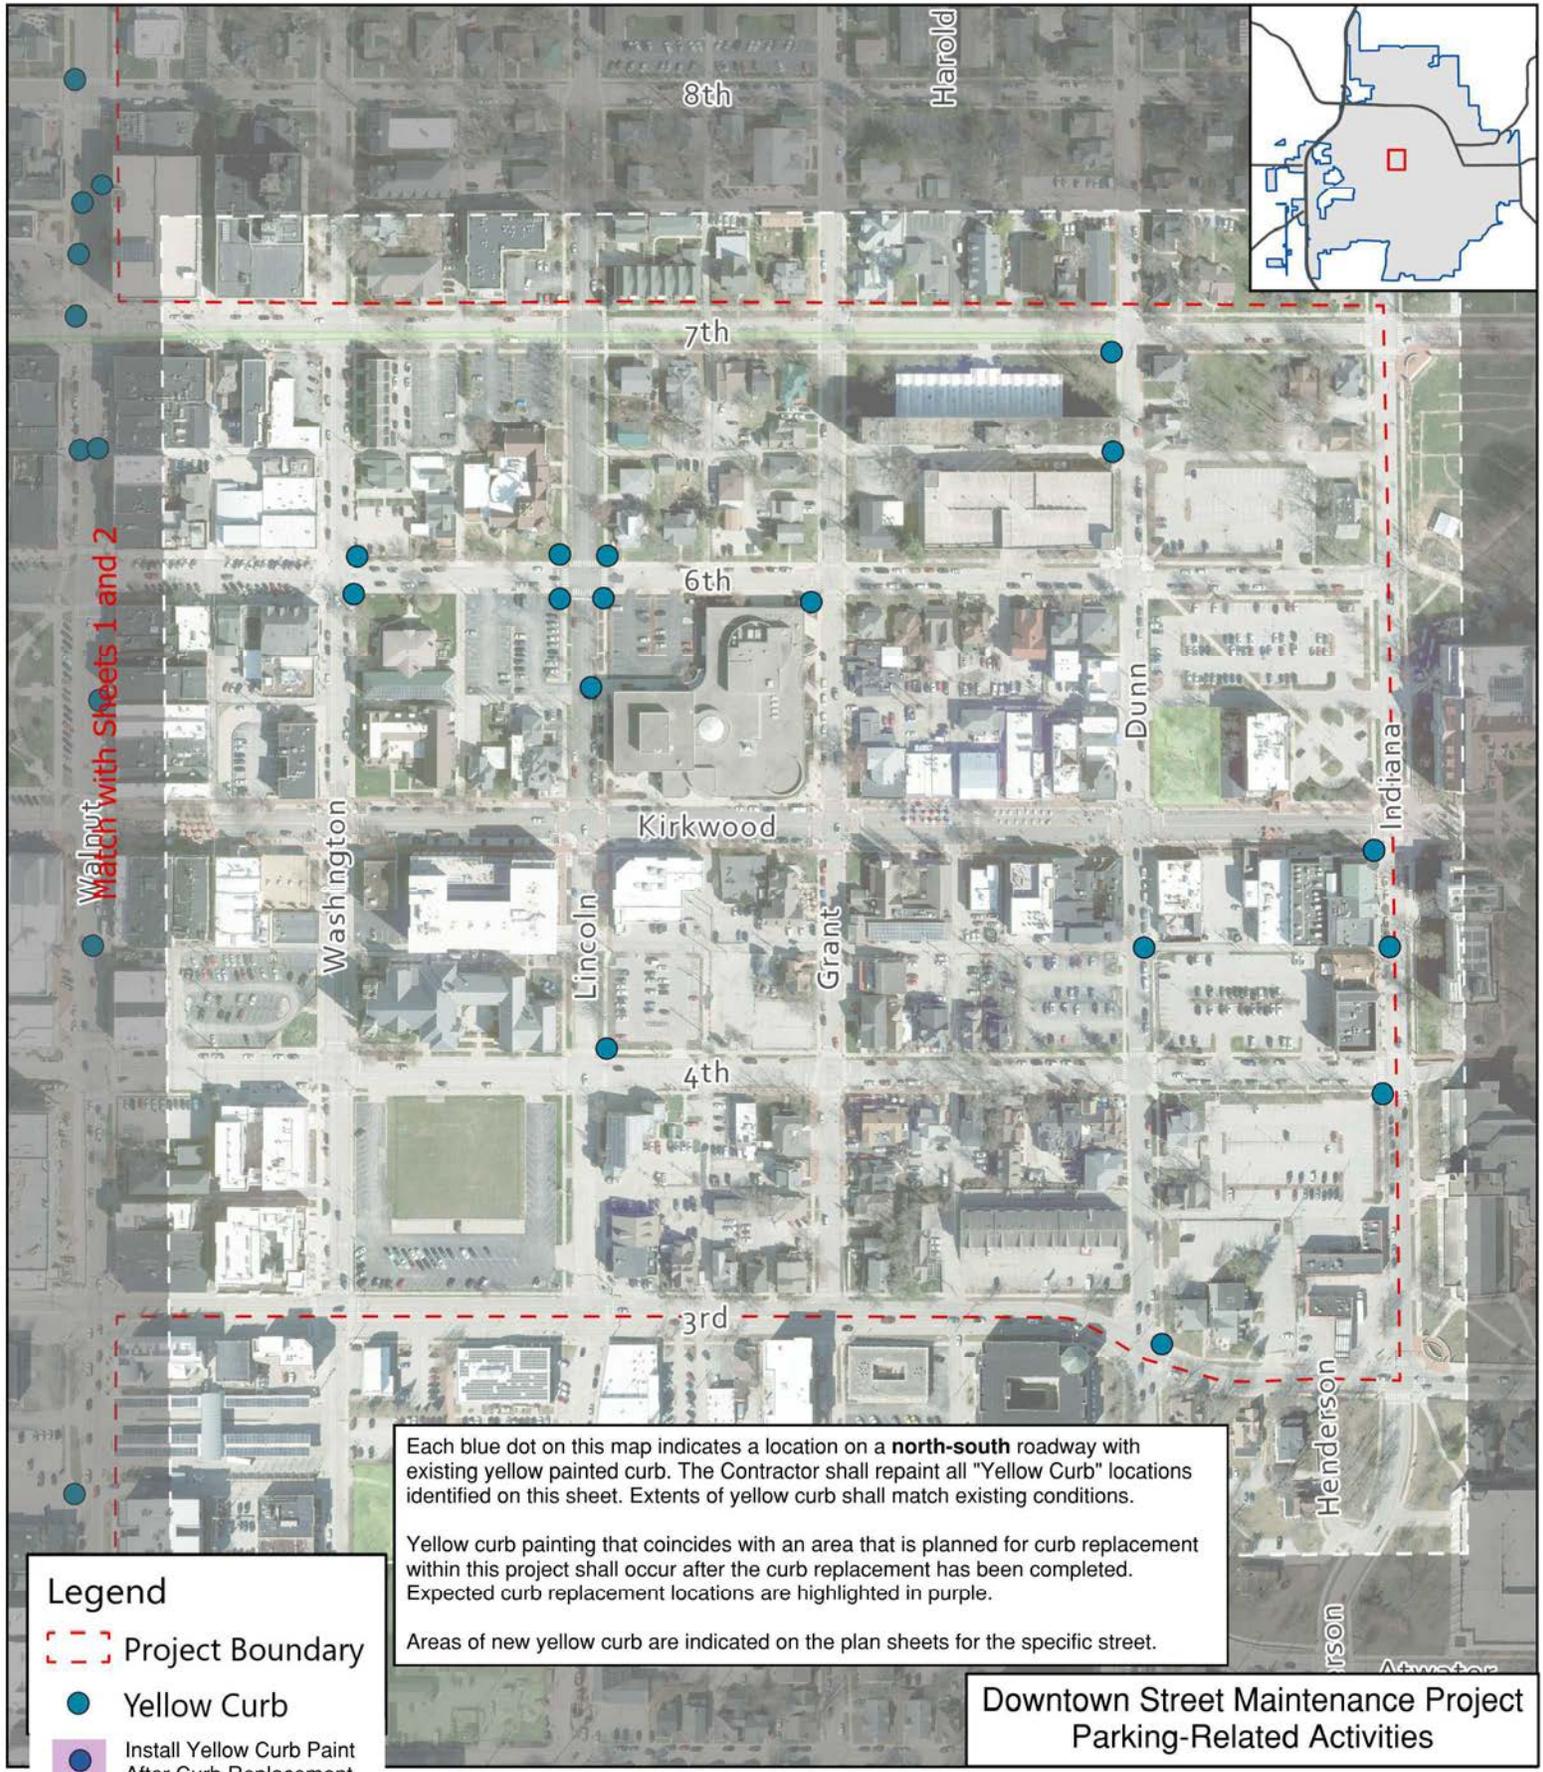

Each blue dot on this map indicates a location on a **north-south** roadway with existing yellow painted curb. The Contractor shall repaint all "Yellow Curb" locations identified on this sheet. Extents of yellow curb shall match existing conditions.

Yellow curb painting that coincides with an area that is planned for curb replacement within this project shall occur after the curb replacement has been completed. Expected curb replacement locations are highlighted in purple.

Areas of new yellow curb are indicated on the plan sheets for the specific street.

Legend

- Project Boundary
- Yellow Curb
- Install Yellow Curb Paint After Curb Replacement

**Downtown Street Maintenance Project
Parking-Related Activities**



RECOMMENDED FOR APPROVAL *Neil H. Kopper* 7/2/2024
ENGINEER DATE

DESIGNED: NHK DRAWN: NHK
CHECKED: _____ CHECKED: _____

Yellow Curb Locations
Locations On North/South Roads Sheet 3

Produced: 5/13/2024

Sheet:
Parking 10

0 250 500
FT

For use as map information only, information is NOT warranted.