




SOUTH WASHINGTON STREET
TRAFFIC CALMING PROJECT

EAST FIRST STREET TO EAST GRIMES LANE
SPEED CUSHION INSTALLATION

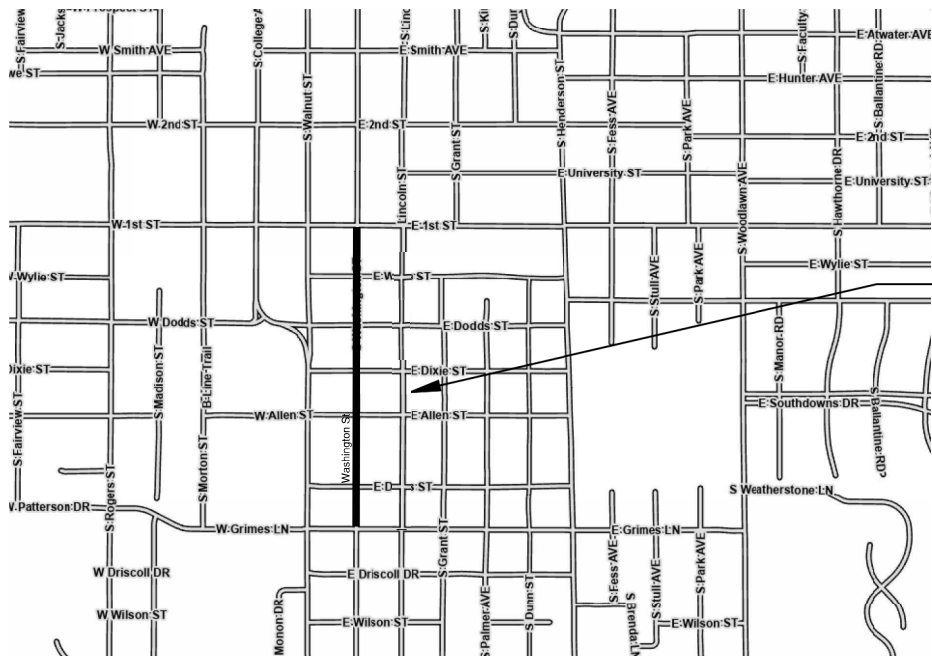

N.T.S.

CITY OF BLOOMINGTON, MONROE COUNTY, INDIANA
SECTION 04 TOWNSHIP 8N RANGE 1W
LATITUDE: 39.156480229237594 N LONGITUDE: 86.53244763519803 W

INDIANA DEPARTMENT OF TRANSPORTATION 2024 STANDARD
SPECIFICATIONS TO BE USED WITH THIS PLAN SET



RECOMMENDED FOR APPROVAL

Neil H. Kopper 11/12/2024
ENGINEER DATE

DESIGNED: NHK DRAWN: KCK

CHECKED: KCK CHECKED: NHK




PROJECT NAME:
SOUTH WASHINGTON STREET
TRAFFIC CALMING PROJECT

HORIZONTAL SCALE	BRIDGE FILE
N.T.S.	N/A
VERTICAL SCALE	DESIGNATION
N.T.S.	N/A
SURVEY BOOK	SHEETS
N/A	1 of 4
CONTRACT	PROJECT #
N/A	N/A

PLOTTED: Tuesday, November 12, 2024 10:59:38 AM



<div>LEGEND</div> <div><div></div>Install Speed Hump and Markings (see detail on sheet 4)</div> <div>NOTES</div> <div><div>1. BASEMAP HAS BEEN PREPARED FROM GIS INFORMATION AND HAS NOT BEEN SURVEYED. CONTRACTOR TO INFORM ENGINEER IF FIELD CONDITIONS REQUIRE MODIFICATIONS TO THE DESIGN. ALL DIMENSIONS GIVEN ON THIS SHEET ARE APPROXIMATE. SEE THE DETAILS SHEET FOR NOTES ON WHICH DIMENSIONS ARE VARIABLE AND WHICH ARE FIXED. STATIONING IS FOR REFERENCE PURPOSES ONLY.</div><div>2. CONTRACTOR TO CALL 811 TO VERIFY THE LOCATIONS OF UNDERGROUND UTILITIES PRIOR TO BEGINNING CONSTRUCTION WORK. NOTIFY ENGINEER IF THE PRESENCE OF UNDERGROUND UTILITIES REQUIRES DESIGN MODIFICATIONS.</div></div>	<div><div>NEIL H. KOPPER</div><div>REGISTERED</div><div>No.</div><div>11600750</div><div>STATE OF INDIANA</div><div>PROFESSIONAL ENGINEER</div></div>	RECOMMENDED FOR APPROVAL		<div><div><div></div>CITY OF BLOOMINGTON</div><div>ENGINEERING</div></div>	HORIZONTAL SCALE	BRIDGE FILE
		<div><div><div></div></div></div>	11/12/2024		1" = 60'	N/A
		ENGINEER	DATE		VERTICAL SCALE	DESIGNATION
		DESIGNED: NHK	DRAWN: KCK		1" = 60'	N/A
		CHECKED: KCK	CHECKED: NHK	PROJECT NAME: SOUTH WASHINGTON STREET TRAFFIC CALMING PROJECT	SURVEY BOOK	SHEETS
					N/A	2 of 4
					CONTRACT	PROJECT #
					N/A	N/A

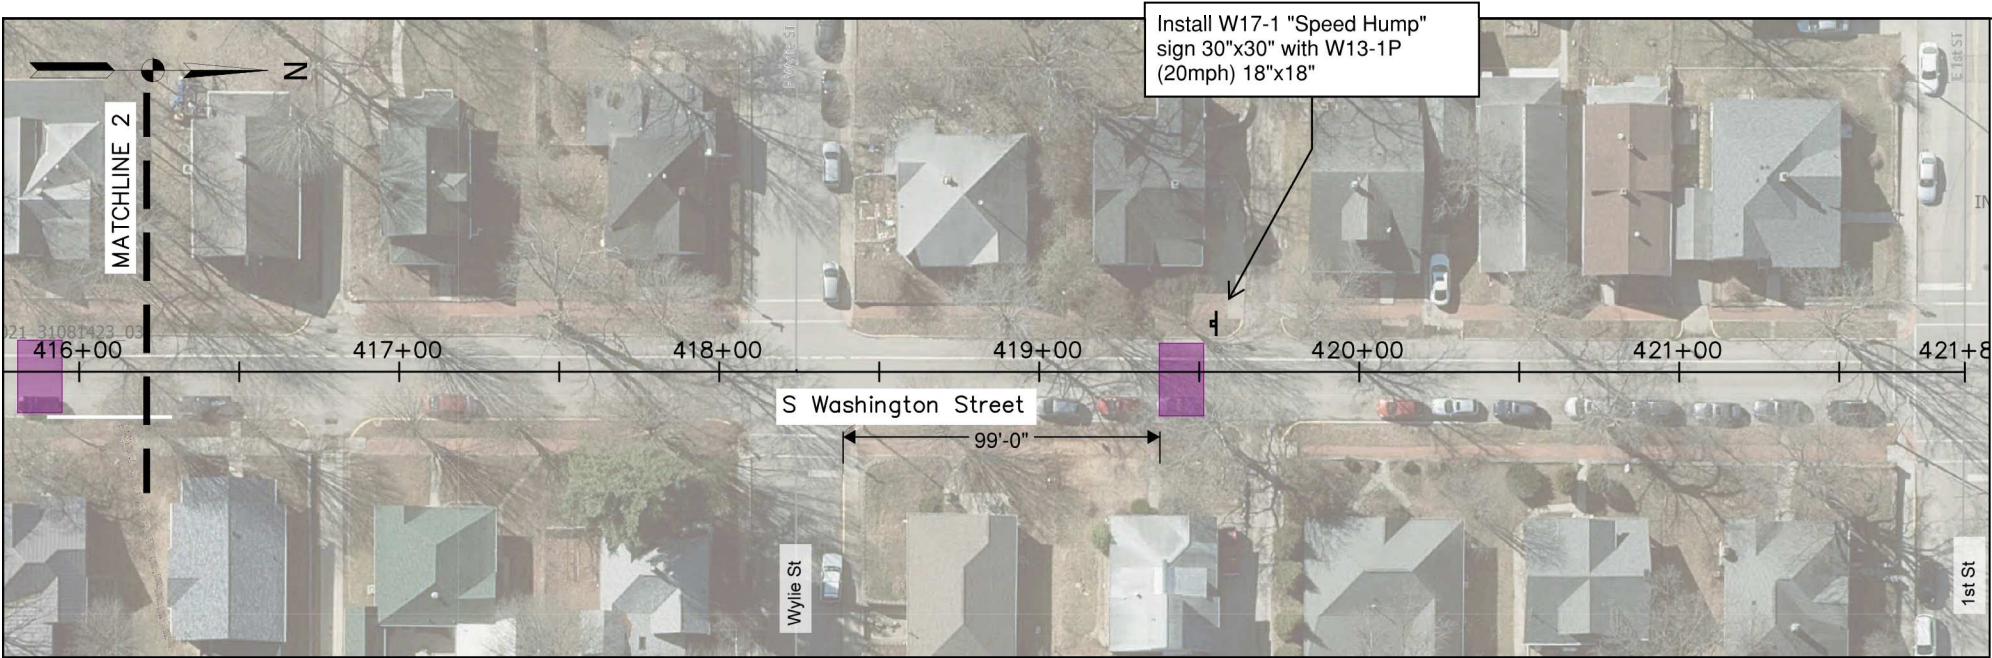

PLOTTED: Tuesday, November 12, 2024 10:59:43 AM

LEGEND

Install Speed Hump and Markings
(see detail on sheet 4)

Install New Sign

NOTES

1. BASEMAP HAS BEEN PREPARED FROM GIS INFORMATION AND HAS NOT BEEN SURVEYED. CONTRACTOR TO INFORM ENGINEER IF FIELD CONDITIONS REQUIRE MODIFICATIONS TO THE DESIGN. ALL DIMENSIONS GIVEN ON THIS SHEET ARE APPROXIMATE. SEE THE DETAILS SHEET FOR NOTES ON WHICH DIMENSIONS ARE VARIABLE AND WHICH ARE FIXED. STATIONING IS FOR REFERENCE PURPOSES ONLY.

2. CONTRACTOR TO CALL 811 TO VERIFY THE LOCATIONS OF UNDERGROUND UTILITIES PRIOR TO BEGINNING CONSTRUCTION WORK. NOTIFY ENGINEER IF THE PRESENCE OF UNDERGROUND UTILITIES REQUIRES DESIGN MODIFICATIONS.

NEIL H. KOPPER
REGISTERED
No.
11600750
STATE OF INDIANA
PROFESSIONAL ENGINEER

RECOMMENDED FOR APPROVAL

11/12/2024

ENGINEERDATE

DESIGNED: NHK

DRAWN: KCK

CHECKED: KCK

CHECKED: NHK

CITY OF BLOOMINGTON
ENGINEERING

PROJECT NAME:
SOUTH WASHINGTON STREET
TRAFFIC CALMING PROJECT

HORIZONTAL SCALE
1" = 60'

VERTICAL SCALE
1" = 60'

BRIDGE FILE
N/A

DESIGNATION
N/A

SURVEY BOOK
N/A

CONTRACT
N/A

SHEETS
3 of 4

PROJECT #
N/A

PLOTTED: Tuesday, November 12, 2024 10:59:38 AM

