


Draft Concept
6/10/2025

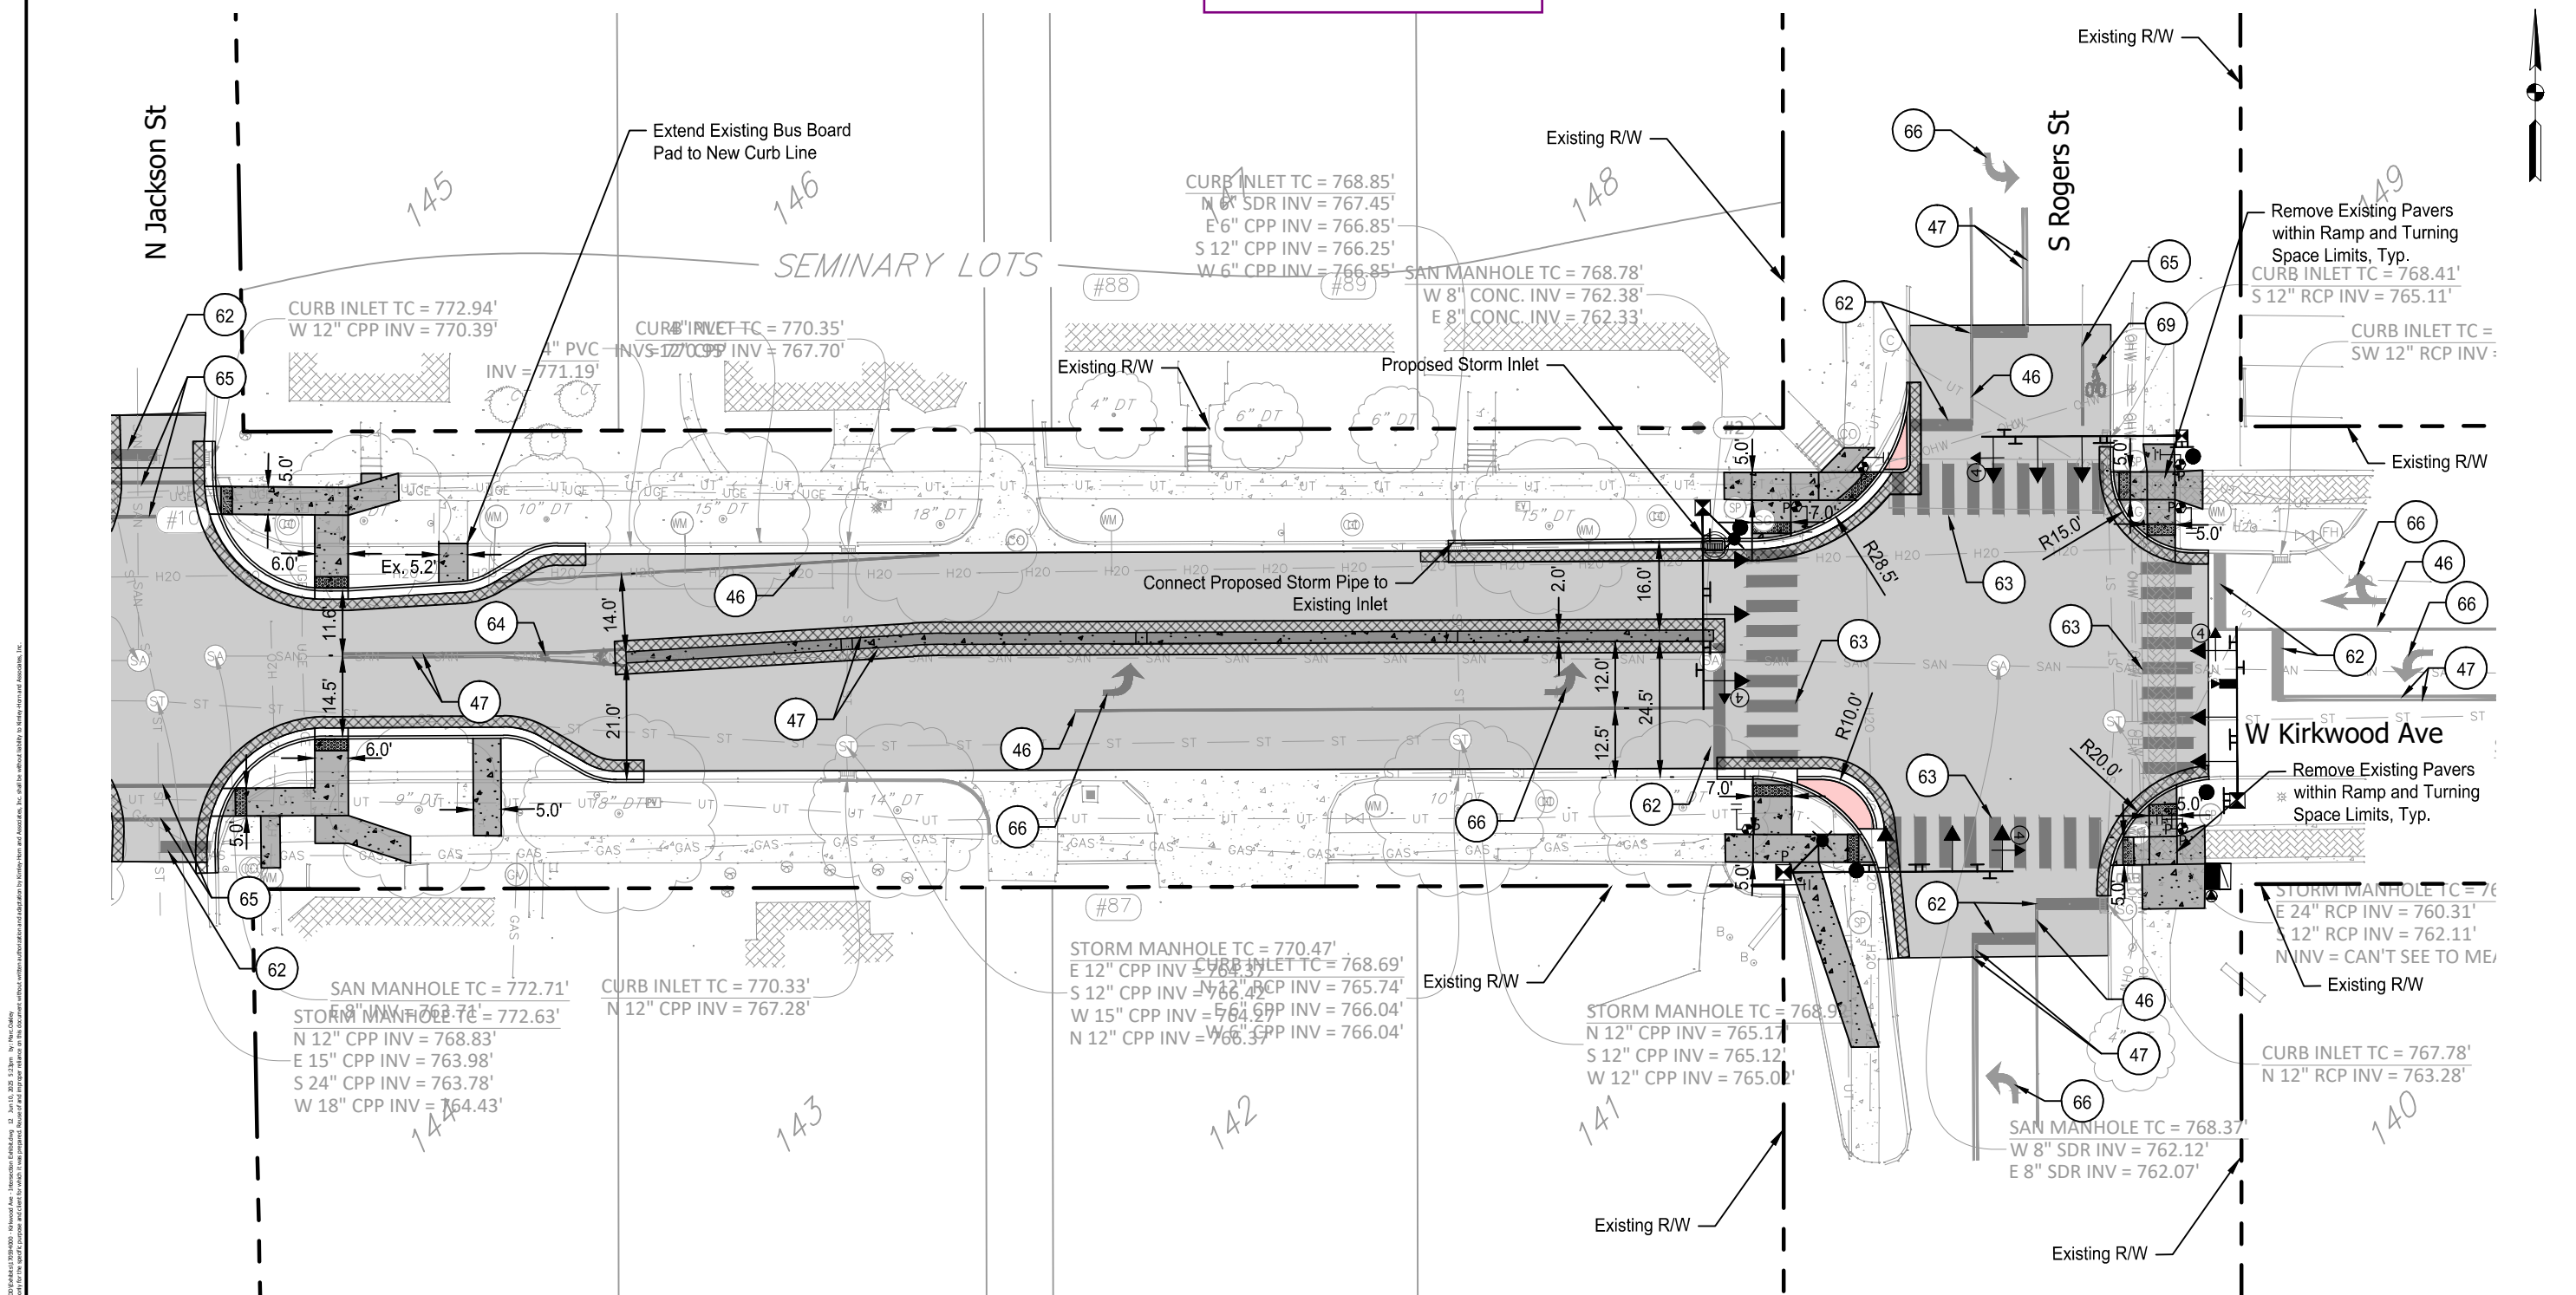

- Notes
1. All castings shall be adjusted to finished grade.
 2. Signage not shown. To be detailed at 90% Submittal.
 3. Layout is preliminary. Extents of curb replacement and curb ramp construction subject to change pending 3D grading design.
 4. Contractor shall place Mulched Seeding in disturbed areas adjacent to curb replacement and curb ramp reconstruction. Limits to be shown at 90% Submittal.

Legend			Legend			CITY OF BLOOMINGTON			HORIZONTAL SCALE		BRIDGE FILE		
Limits of Milling and Resurfacing			Line, Thermoplastic, Solid, White, 4"						1" = 30'		N/A		
Limits of Patching (2' Width, Typ.)			Line, Thermoplastic, Solid, Yellow, 4"			DESIGN ENGINEER		DATE		VERTICAL SCALE		DESIGNATION	
Concrete Sidewalk / Concrete Median Island			Line, Thermoplastic, Broken, White, 4"			DESIGNED: <u> </u> BAD		DRAWN: <u> </u> BAD		N/A		N/A	
Detectable Warning Surface			Transverse Markings, Thermoplastic, Stop Line, White, 24"			CHECKED: <u> </u> MJO		CHECKED: <u> </u> ANN		SURVEY BOOK		SHEET	
Raised Truck Apron			Transverse Markings, Thermoplastic, Crosswalk, White, 24"			PRELIMINARY MEDIAN ISLAND AND INTERSECTION IMPROVEMENTS				N/A		1 of 1	
			Transverse Markings, Thermoplastic, Crosshatch, Yellow, 12"							CONTRACT		PROJECT	
										N/A		KIRKWOOD AVENUE	